


AL HENDRICKSON TOYOTA



City of Coconut Creek
City Commission
April 9, 2026
PMDD Site Plan

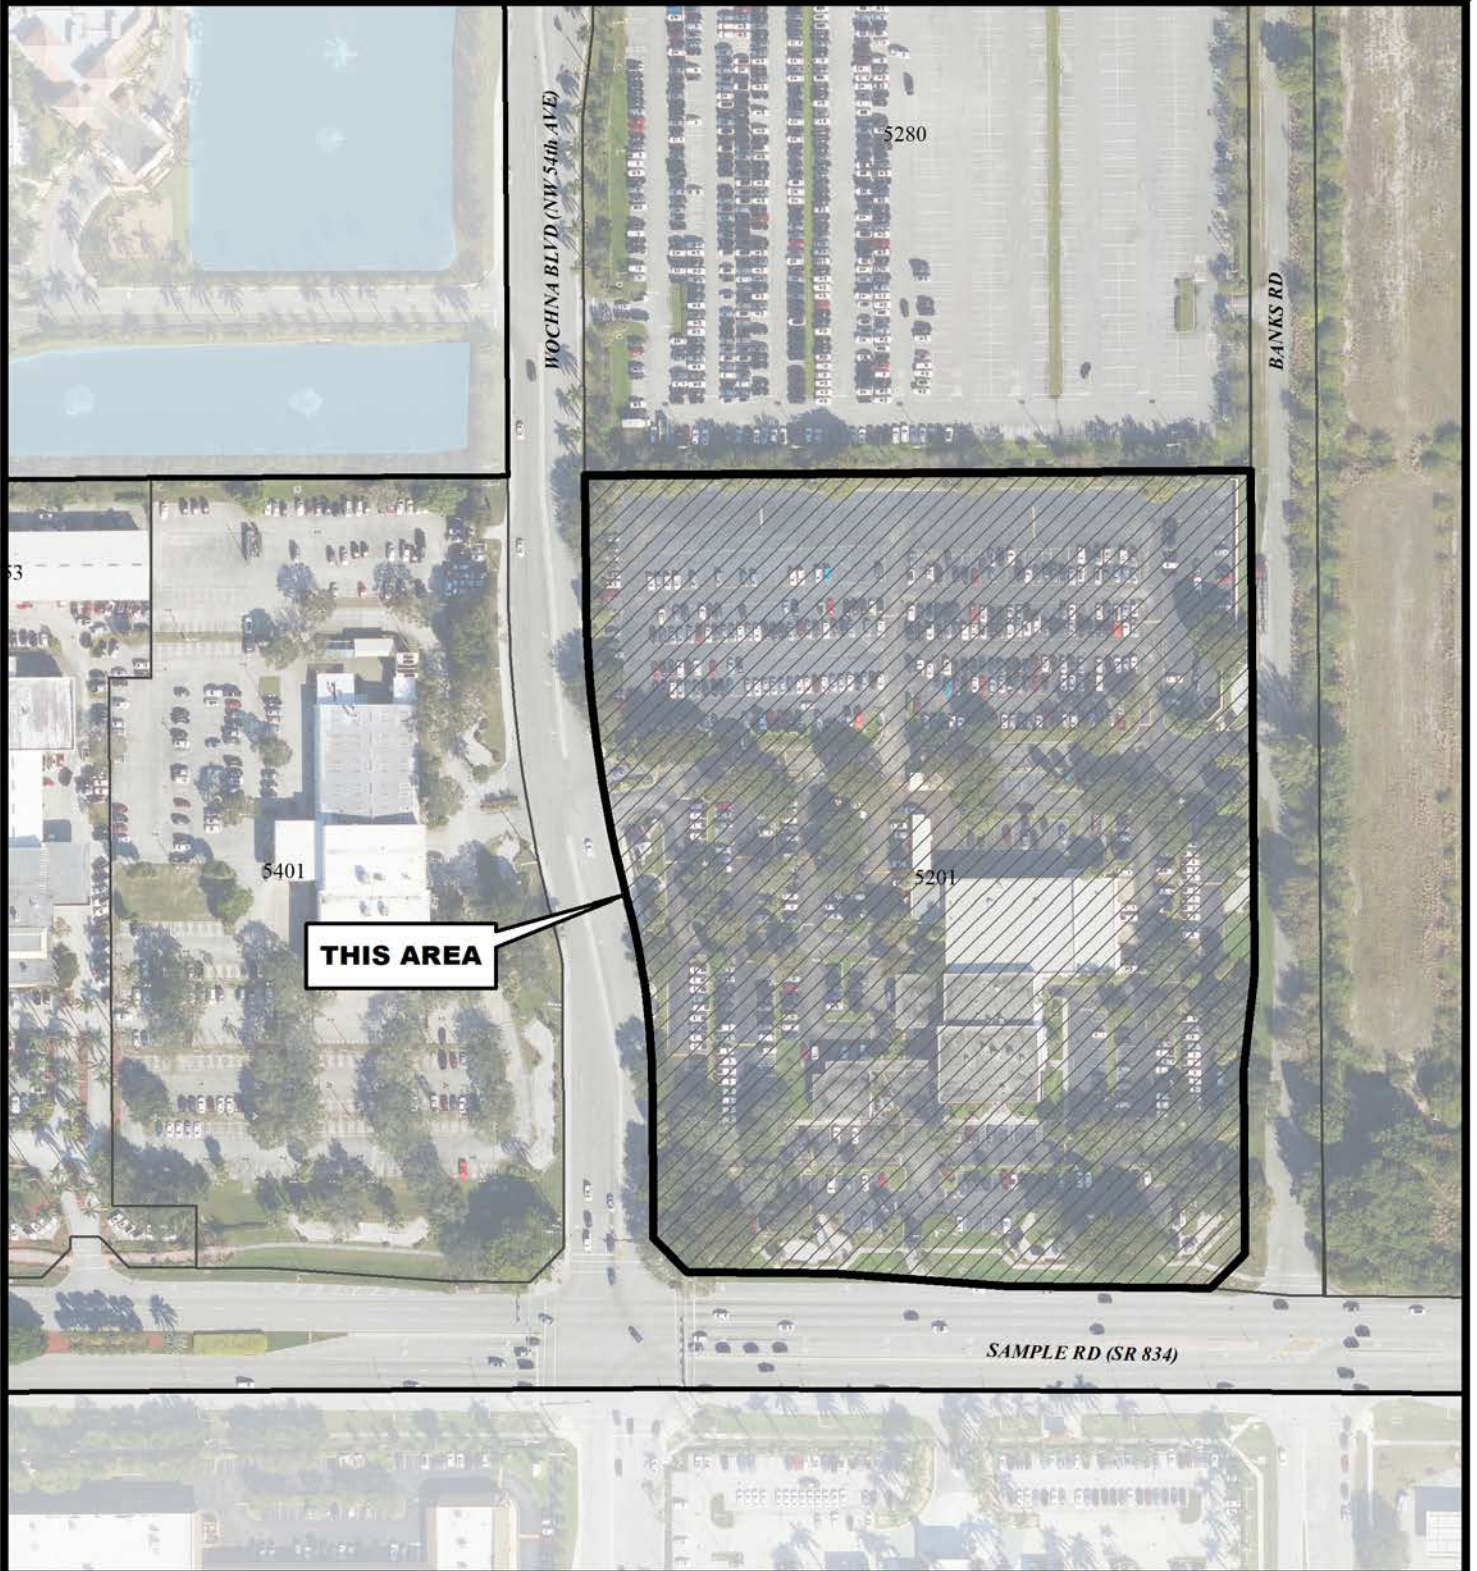

Map Scale = 1:2,400 (1" = 200')



Coconut Creek G.I.S.
I.T. Department