


H:\JCS\Johns Property - Sample Rd_15-039\GSR Partners Plan\2023-11-01_GRS_MP_PMDD Resubmittal#7.dwg, 10/31/2023 12:41:40 PM, DWG to PDF: gpc3_ARCH Full bleed D (24.00 x 36.00 inches), 1:1

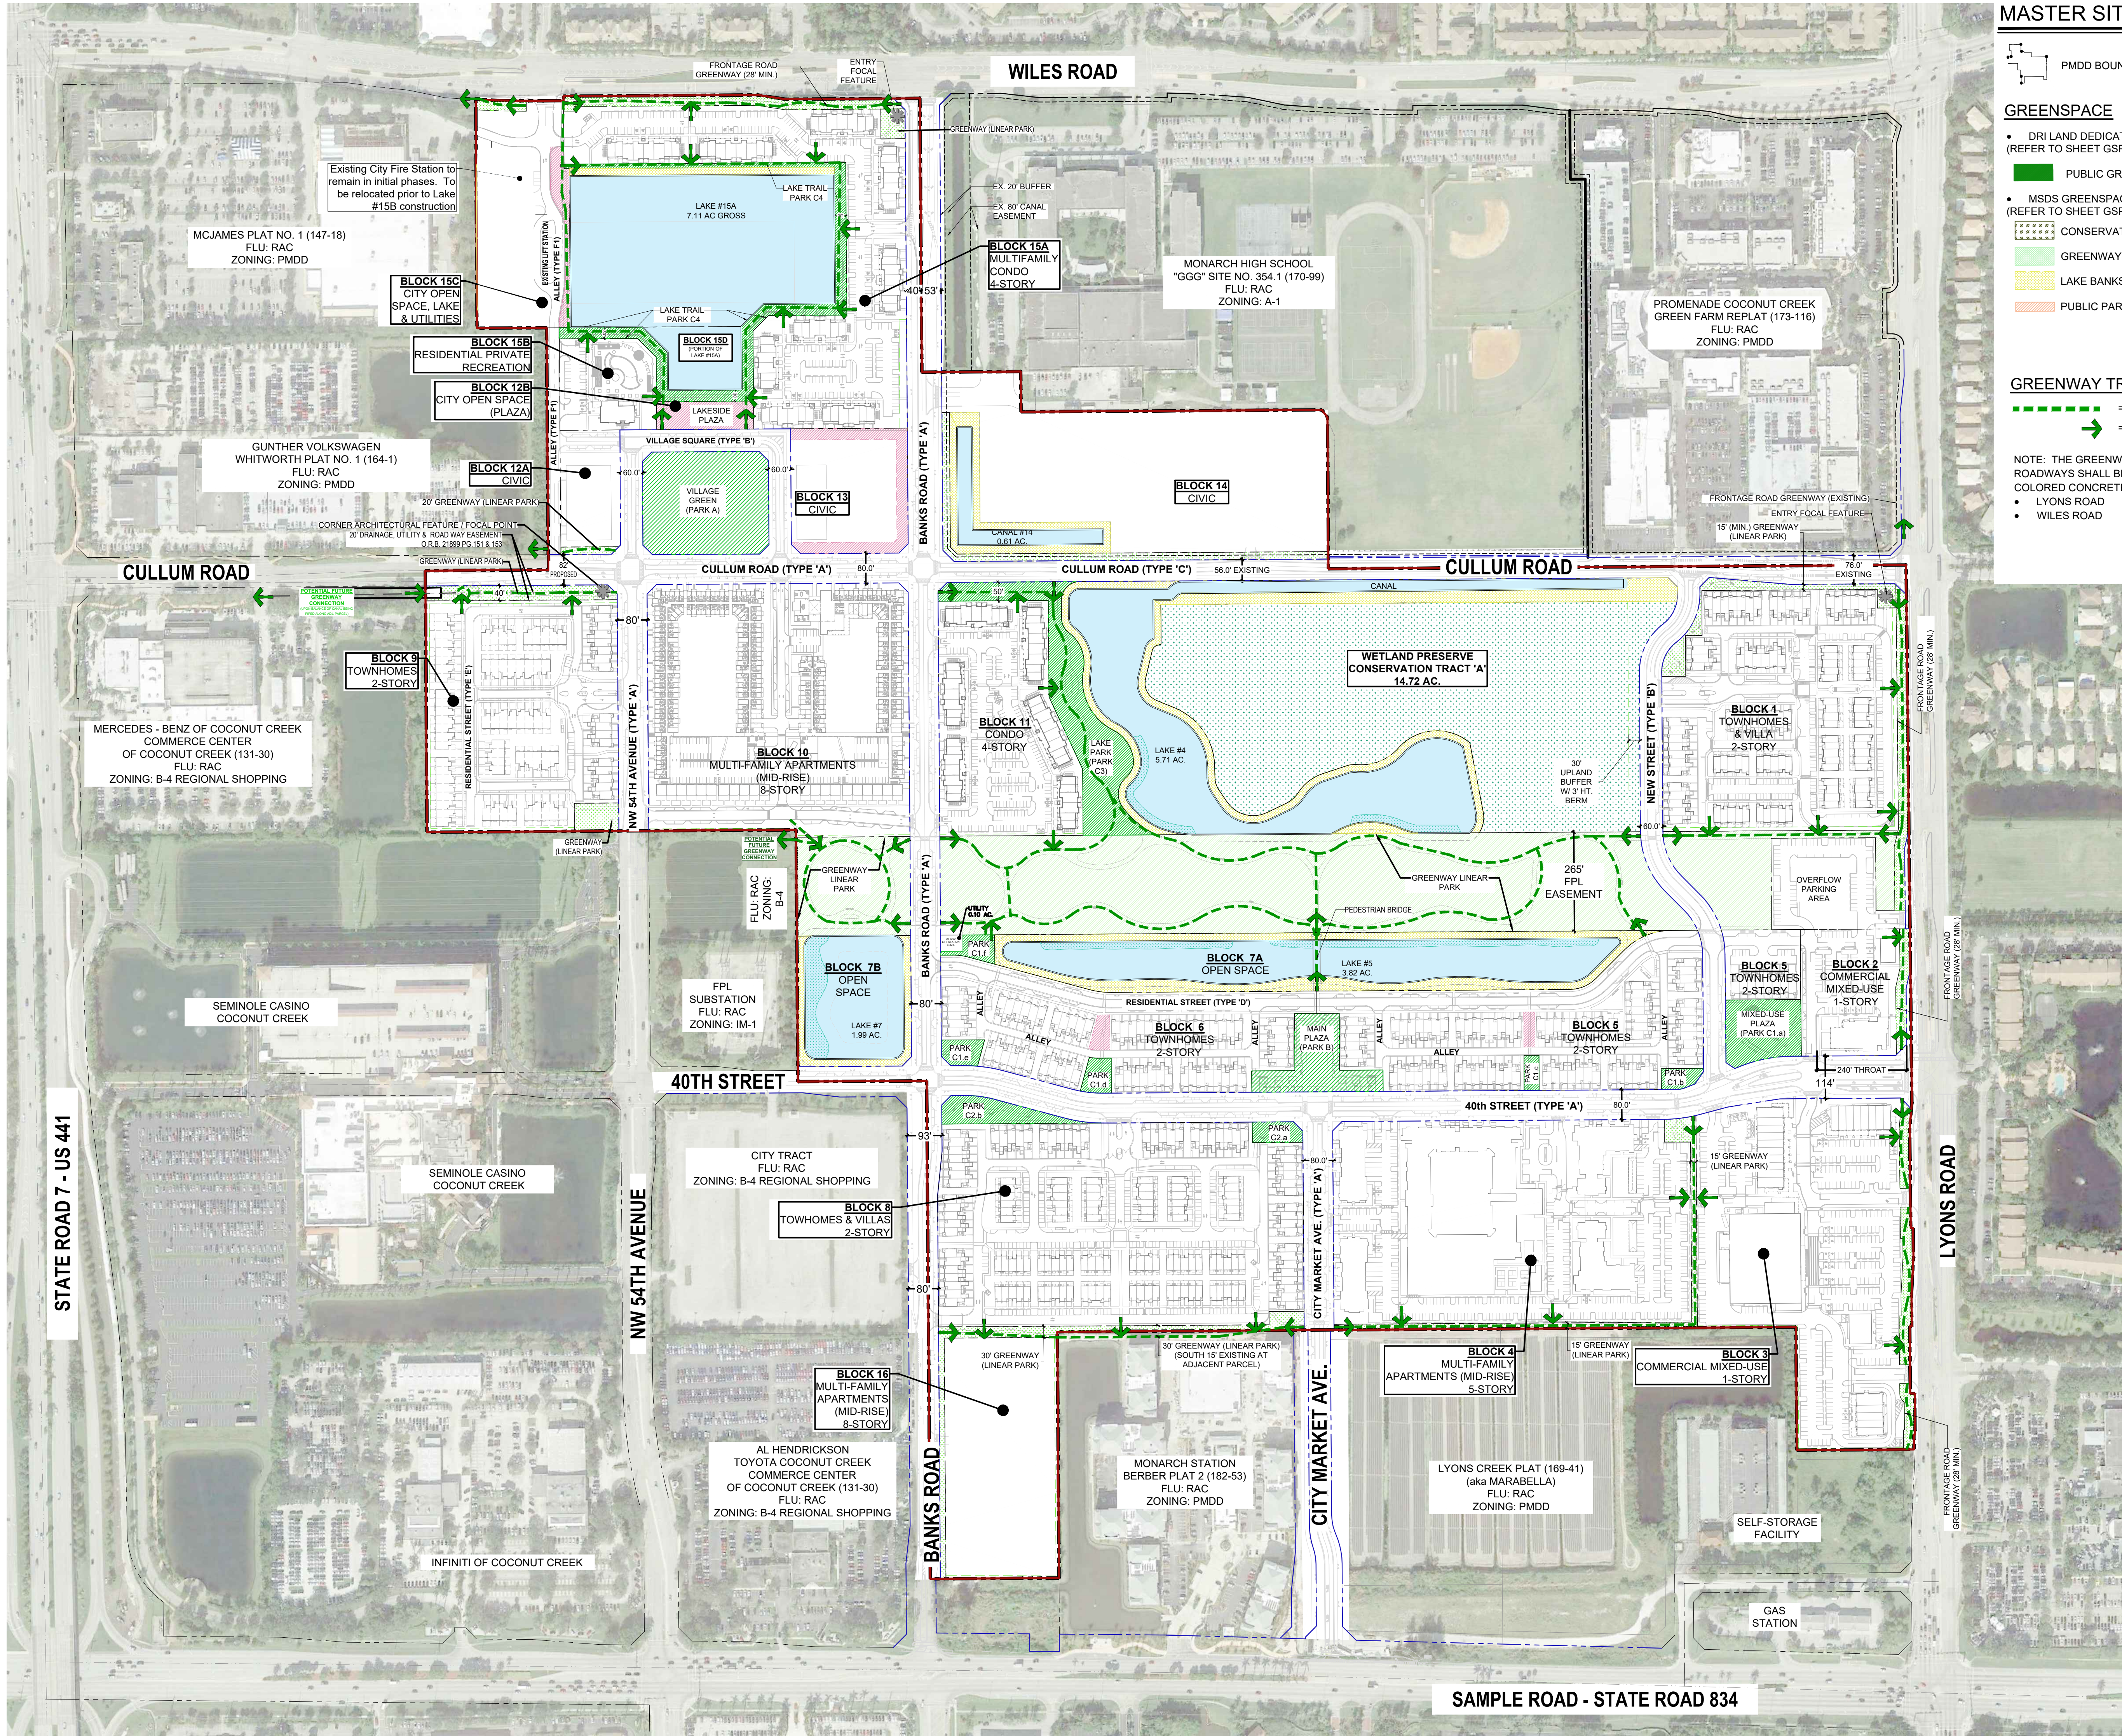


MAINSTREET at COCONUT CREEK PMDD

GRS PARTNERS

City of Coconut Creek, Florida

MASTER CONCEPTUAL SITE PLAN

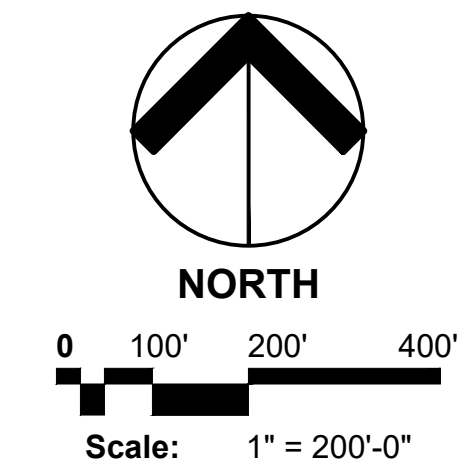

Date: July 2021
Project No.: 15-039.002
Designed By:
Drawn By: MLC
Checked By:

Revision Dates:	
2021.10.19	PMDD Resubmittal
2022.02.24	PMDD Resubmittal #2
2022.07.15	PMDD Resubmittal #3
2022.12.21	PMDD Resubmittal #4
2023.05.16	PMDD Resubmittal #5
2023.08.16	PMDD Resubmittal #6
2023.11.01	PMDD Resubmittal #7

CSP

EXHIBIT C