


MAINSTREET @ COCONUT CREEK BLOCK 2



City of Coconut Creek
City Commission
August 8, 2024
Site Plan

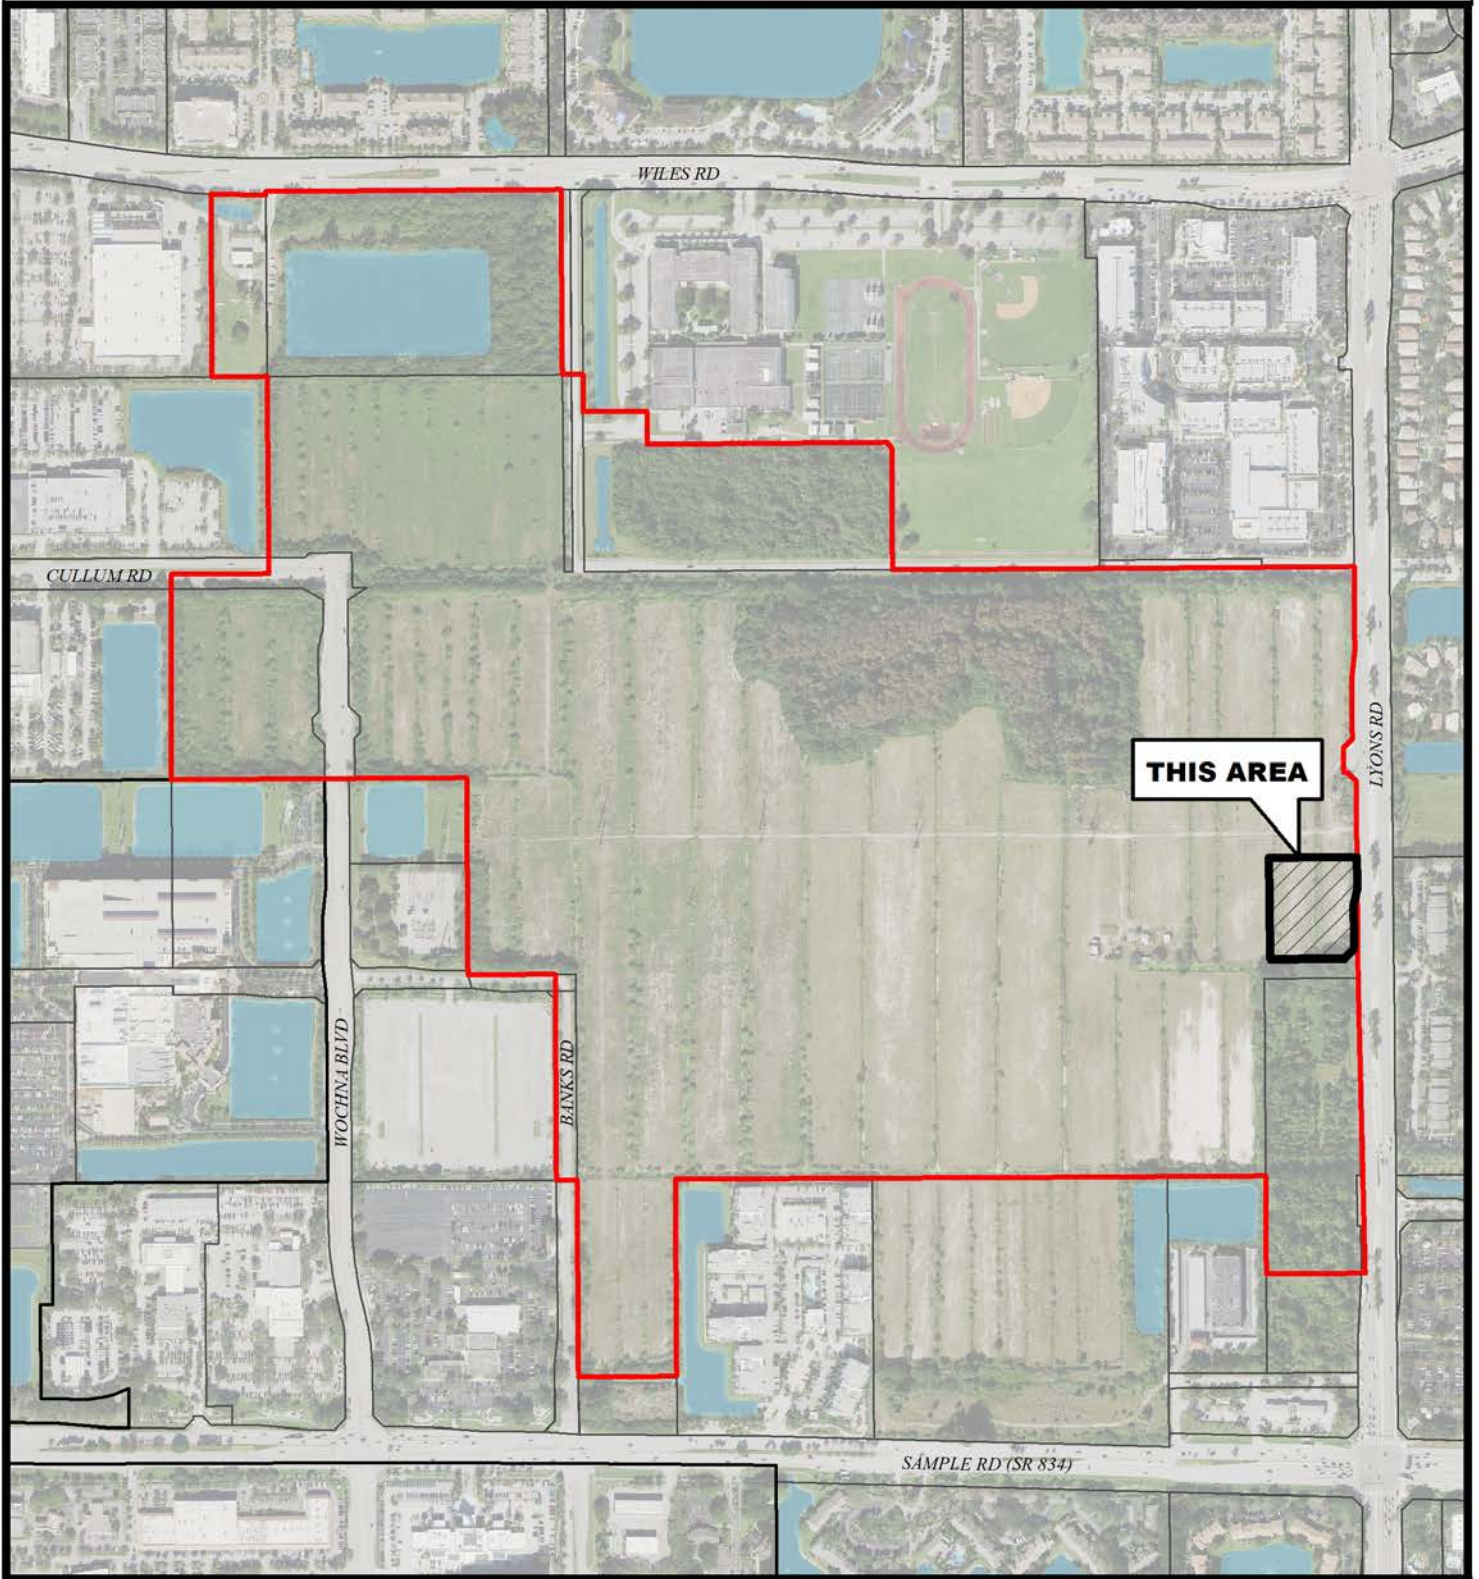

Map Scale = 1:7,800 (1" = 650')



Coconut Creek GIS
I.T. Department