



MAINSTREET @ COCONUT CREEK

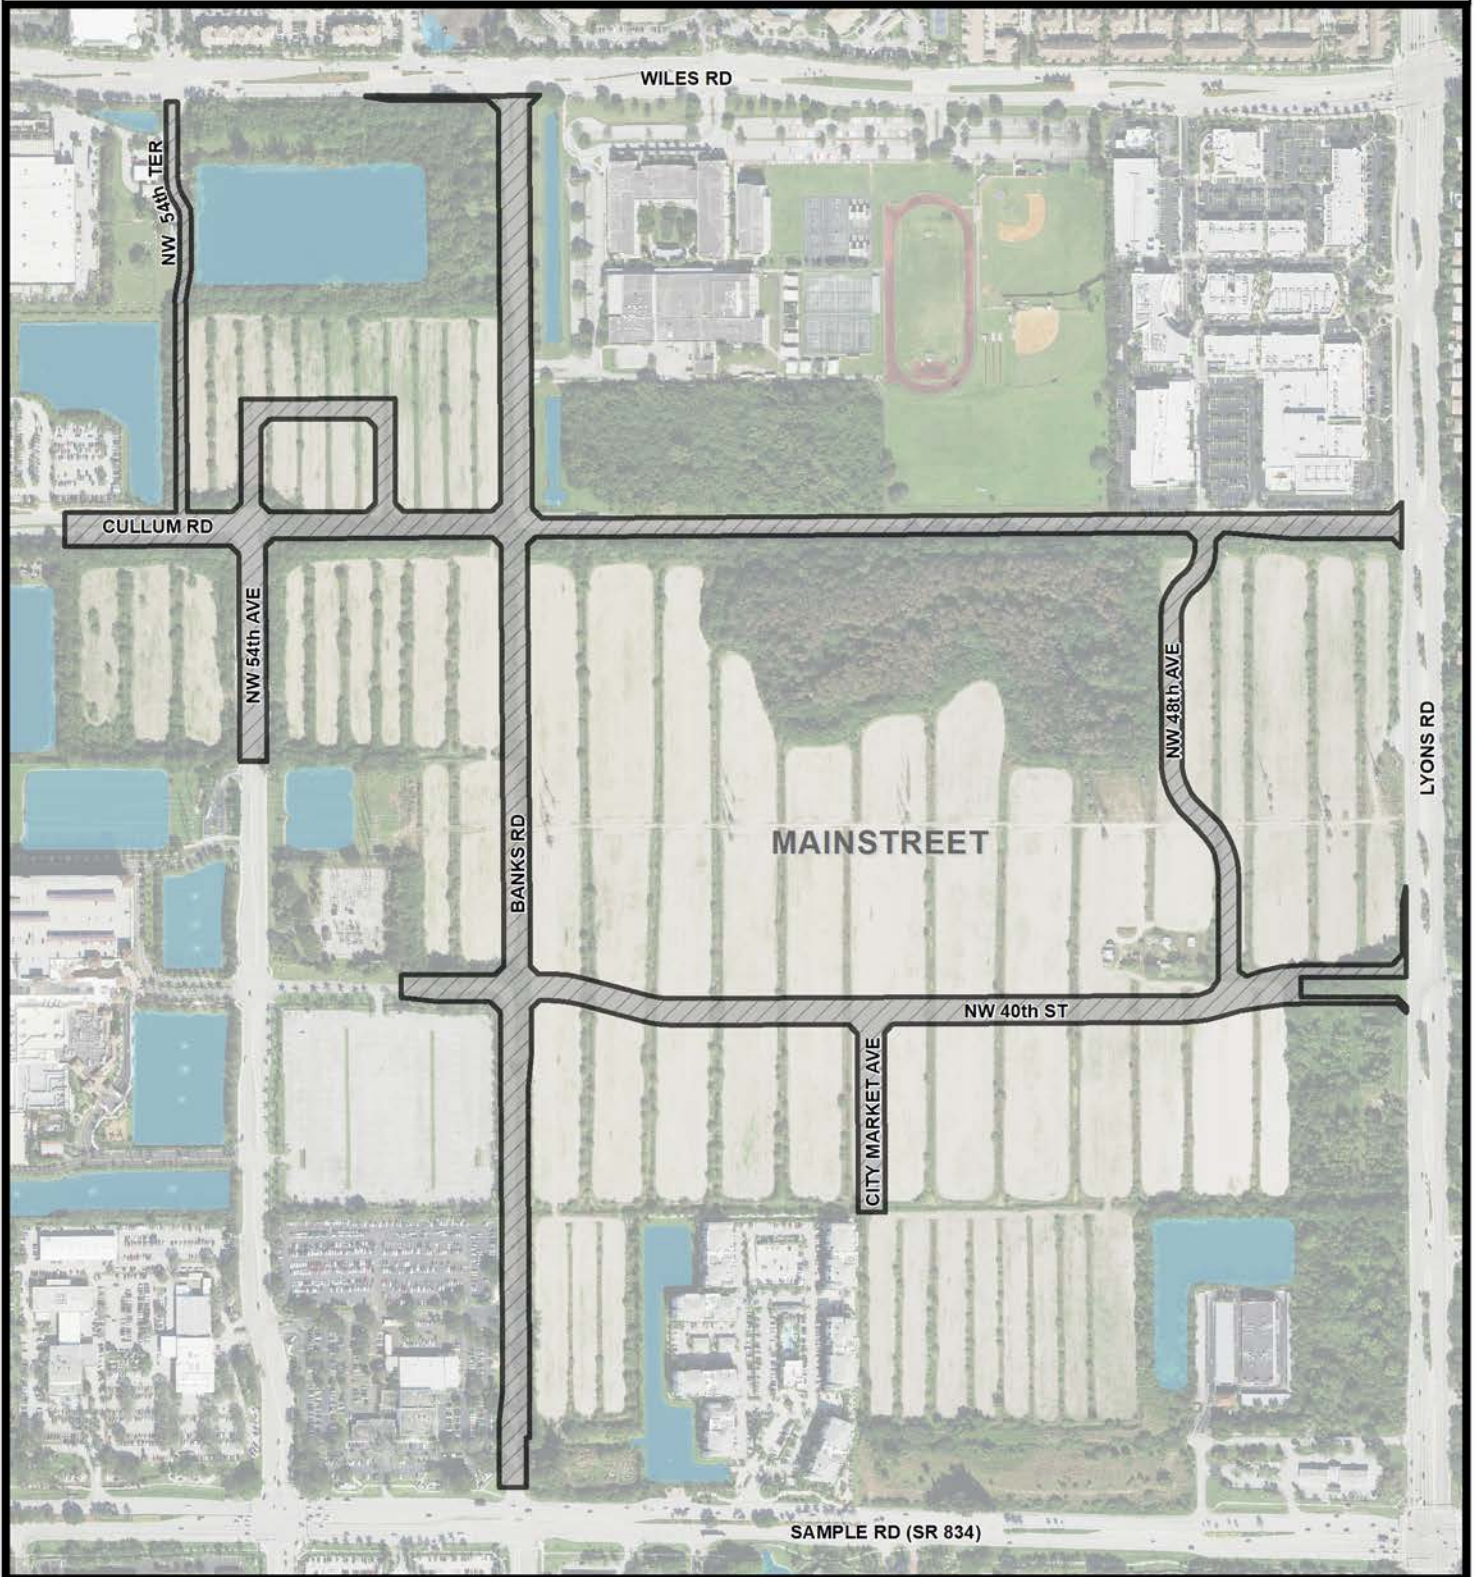

City of Coconut Creek
City Commission
January 9, 2025
Roadways Site Plan

 

Map Scale = 1:6,900 (1" = 575')



**Coconut Creek G.I.S
I.T. Department**