


# MAINSTREET @ COCONUT CREEK PARKS



City of Coconut Creek  
 Planning and Zoning Board  
 February 12, 2025  
**Parks Site Plan**

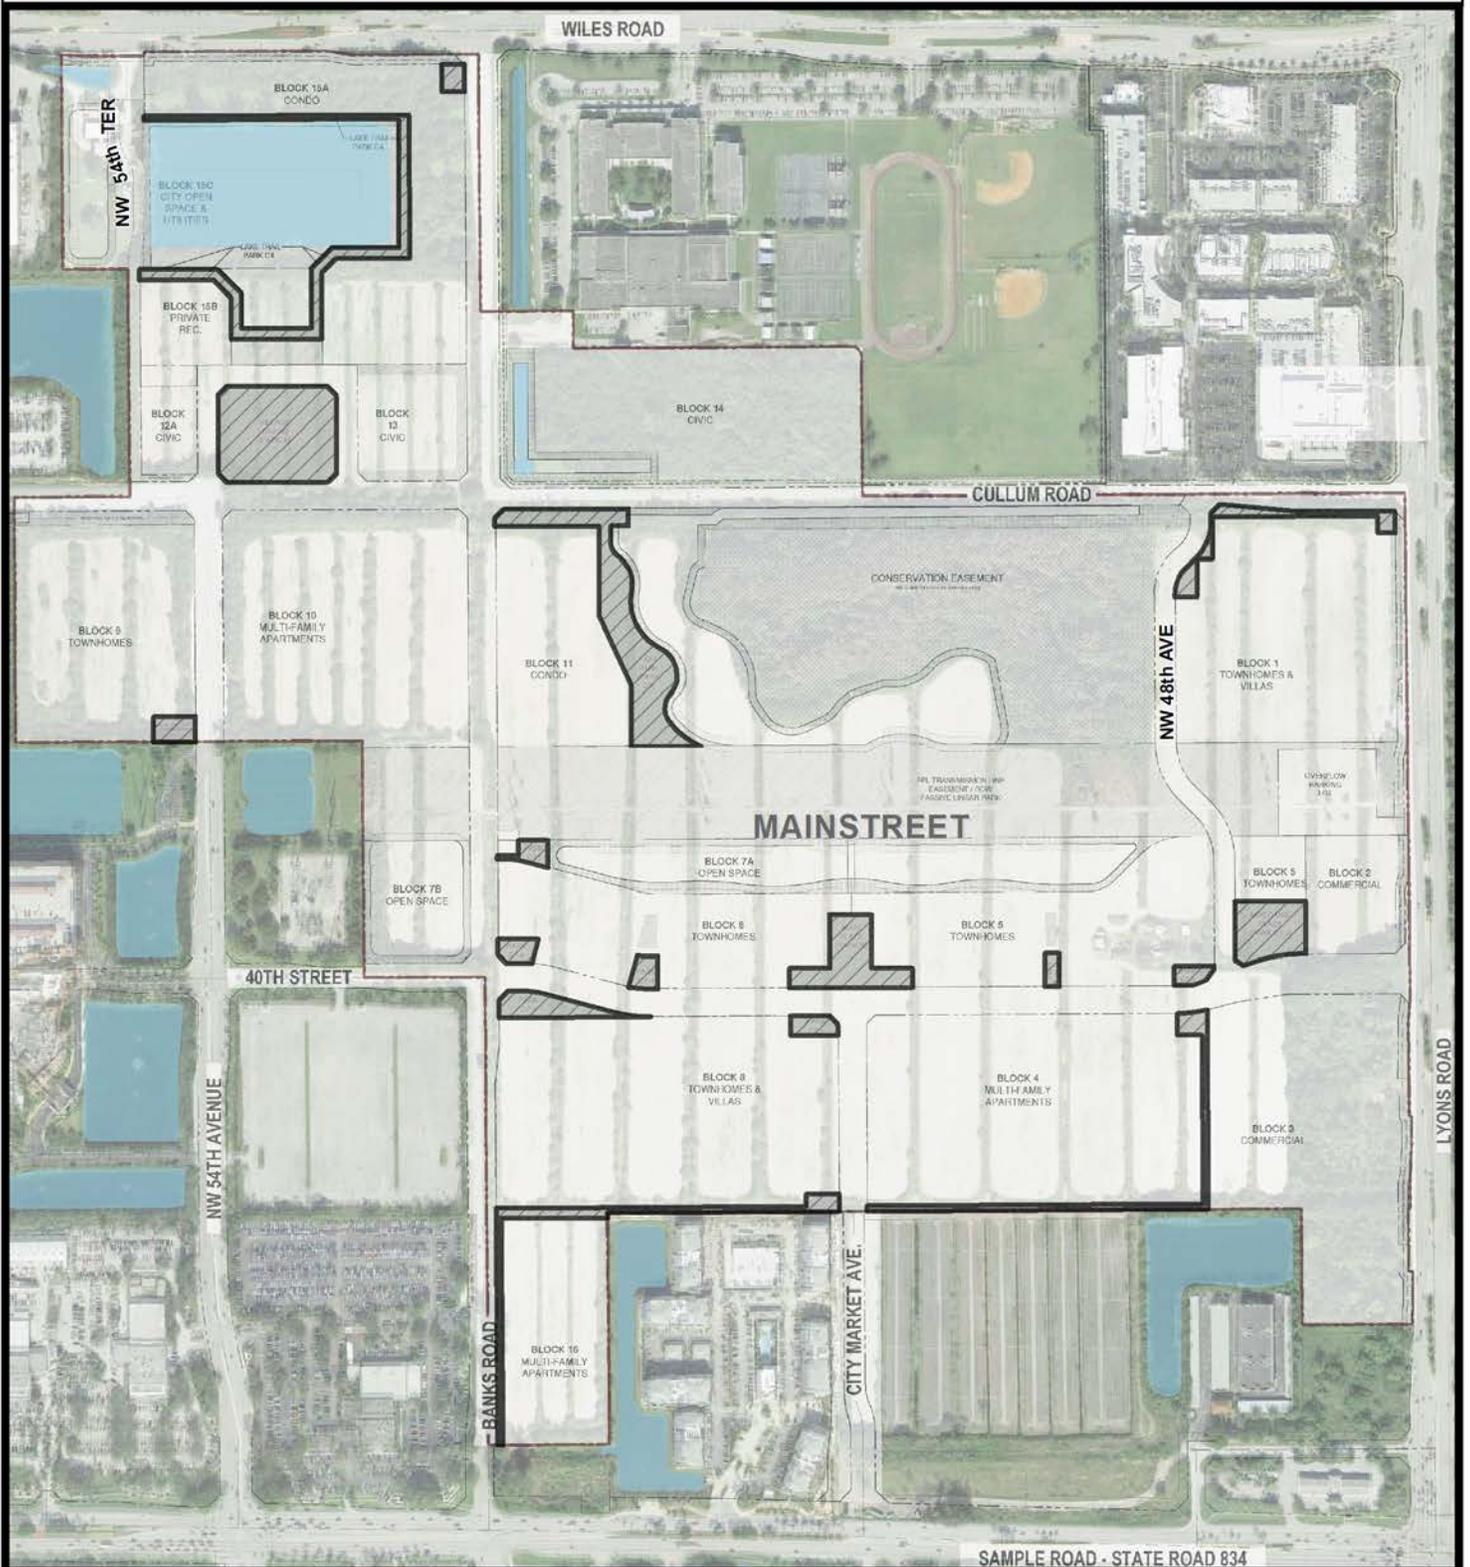

Map Scale = 1:6,600 (1" = 550')



**Coconut Creek G.I.S.  
 I.T. Department**