


MAINSTREET AT COCONUT CREEK



City of Coconut Creek
 City Commission
 April 10, 2025
Parks Site Plan

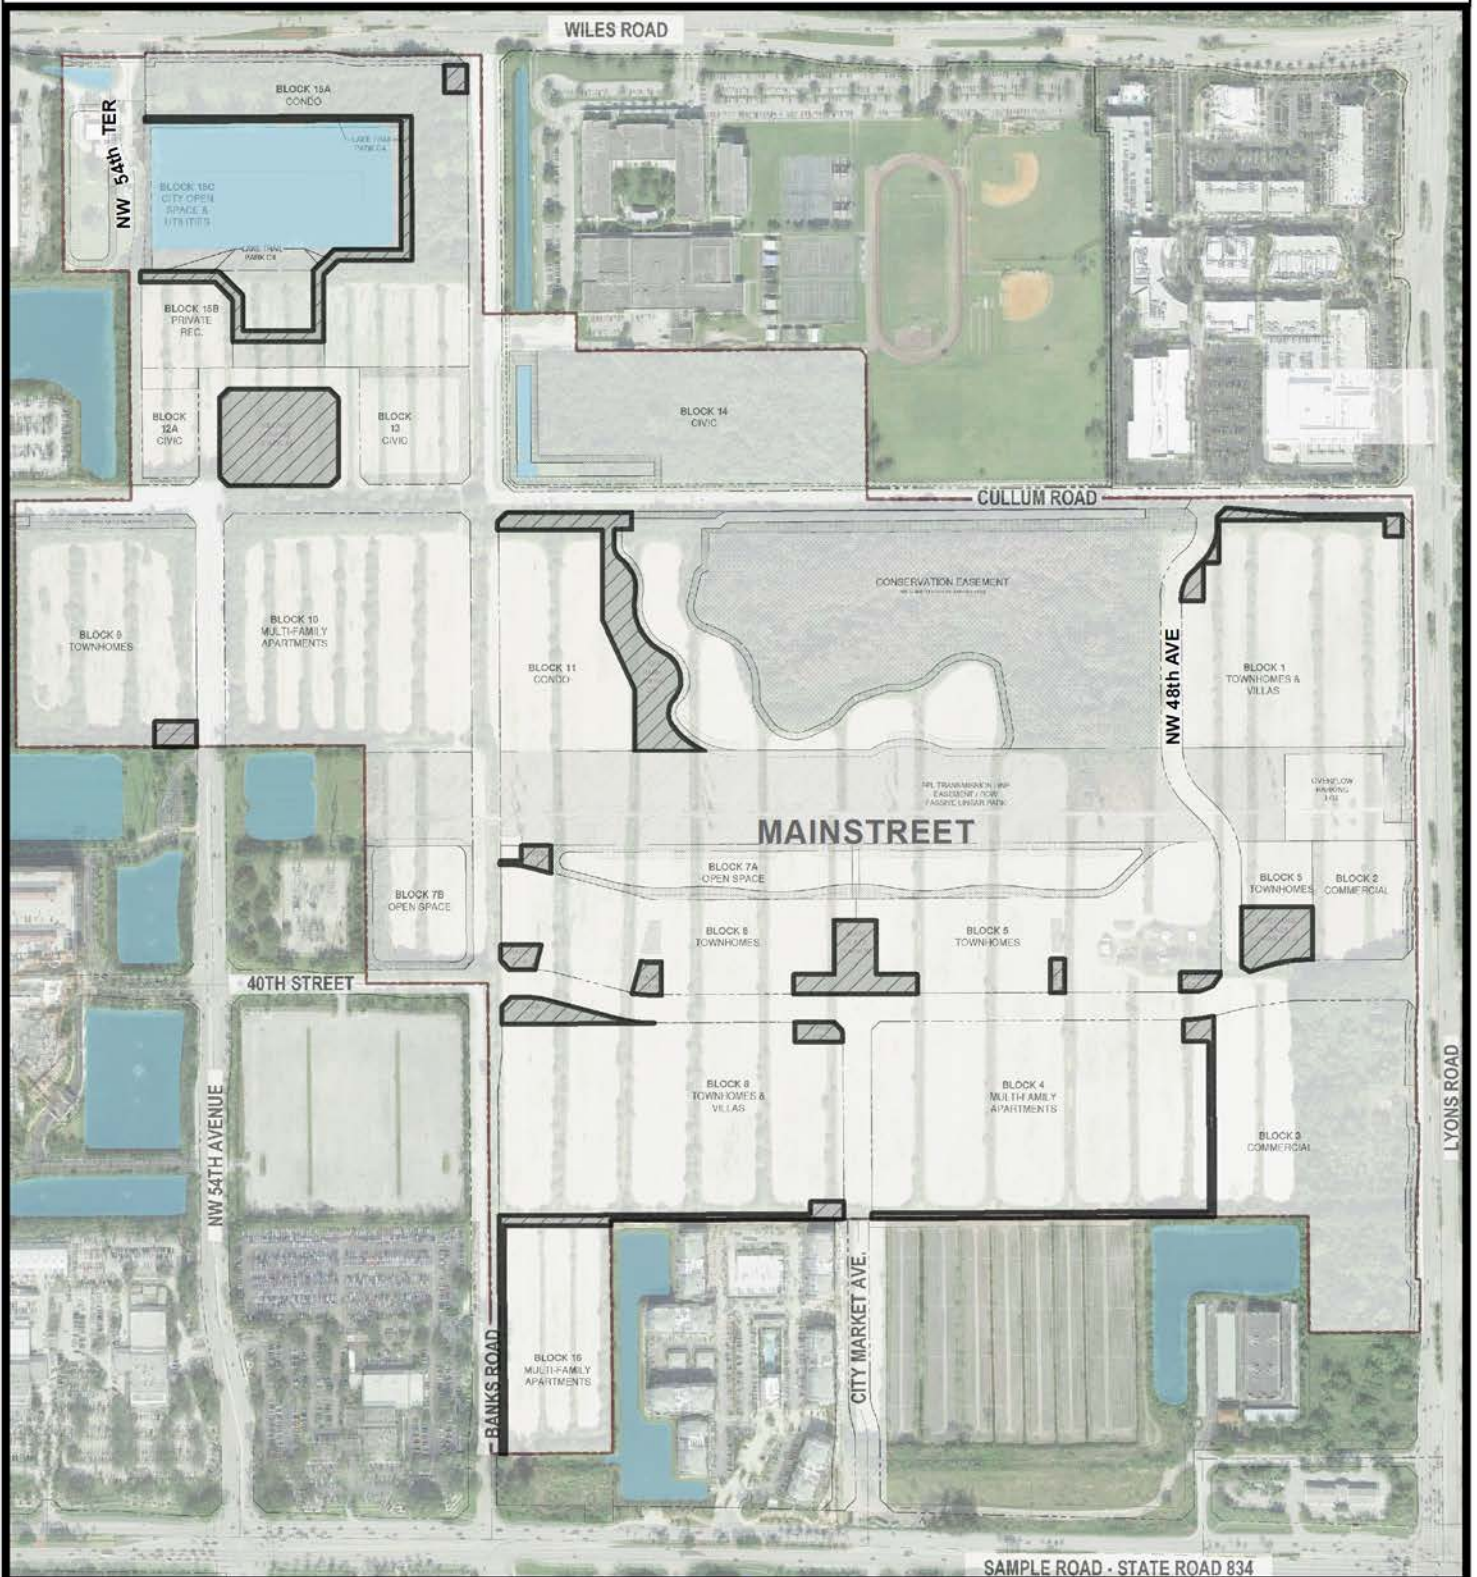

Map Scale = 1:6,600 (1" = 550')



**Coconut Creek G.I.S.
 I.T. Department**