



# JOHNSON TECHNOLOGY PARK

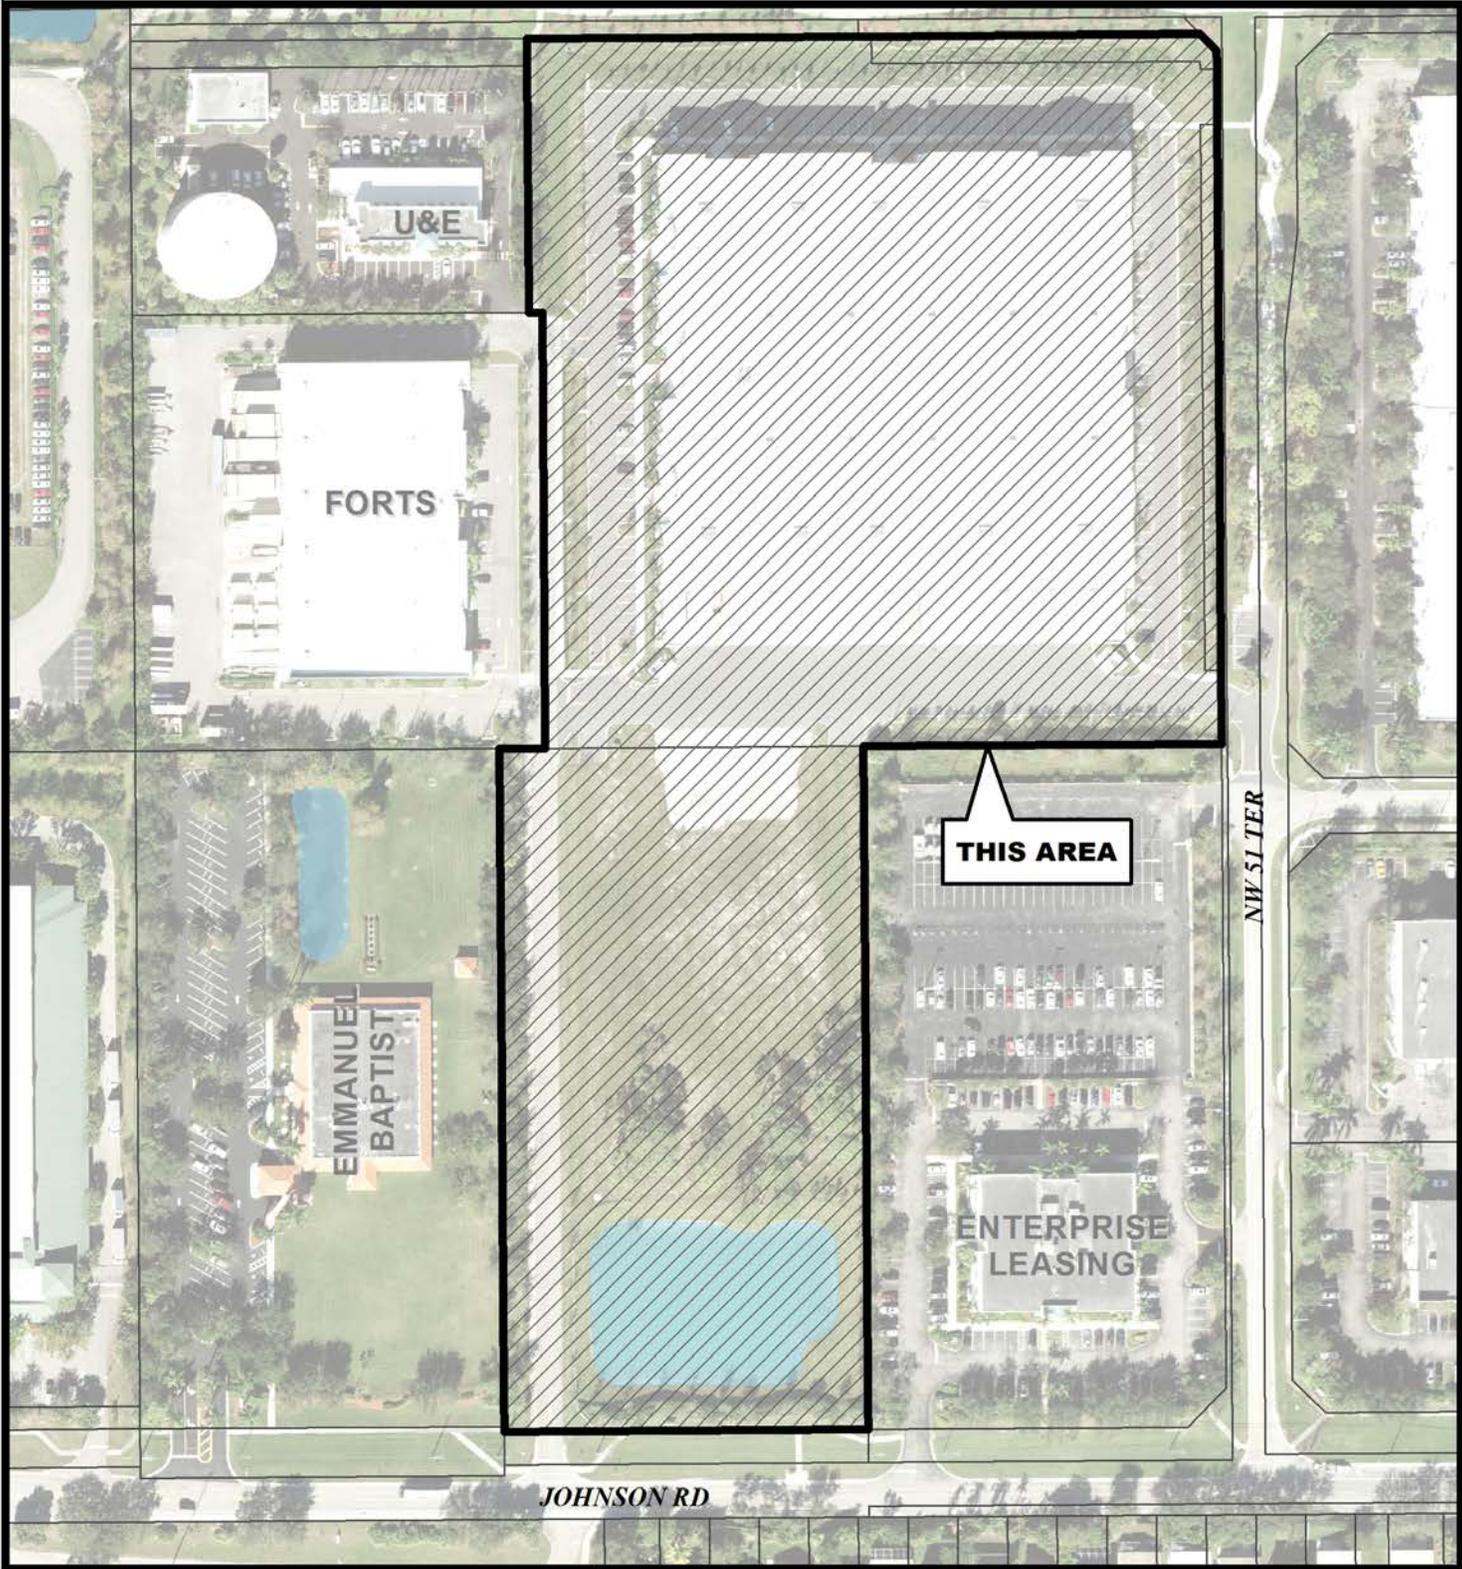

City of Coconut Creek  
Planning & Zoning Board  
February 12, 2020  
**Site Plan**

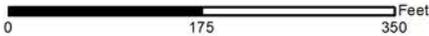

Map Scale = 1:2,100 (1" = 175')



Coconut Creek G.I.S.  
I.T. Department