


H:\JCS\Johns Property - Sample Rd_15-039\GSR Partners Plan\2023-11-01_GRS_MP_PMDD Resubmittal#7.dwg, 10/31/2023 12:41:40 PM, DWG to PDF: gpc3_ARCH Full bleed D (24.00" x 36.00 inches), 1:1

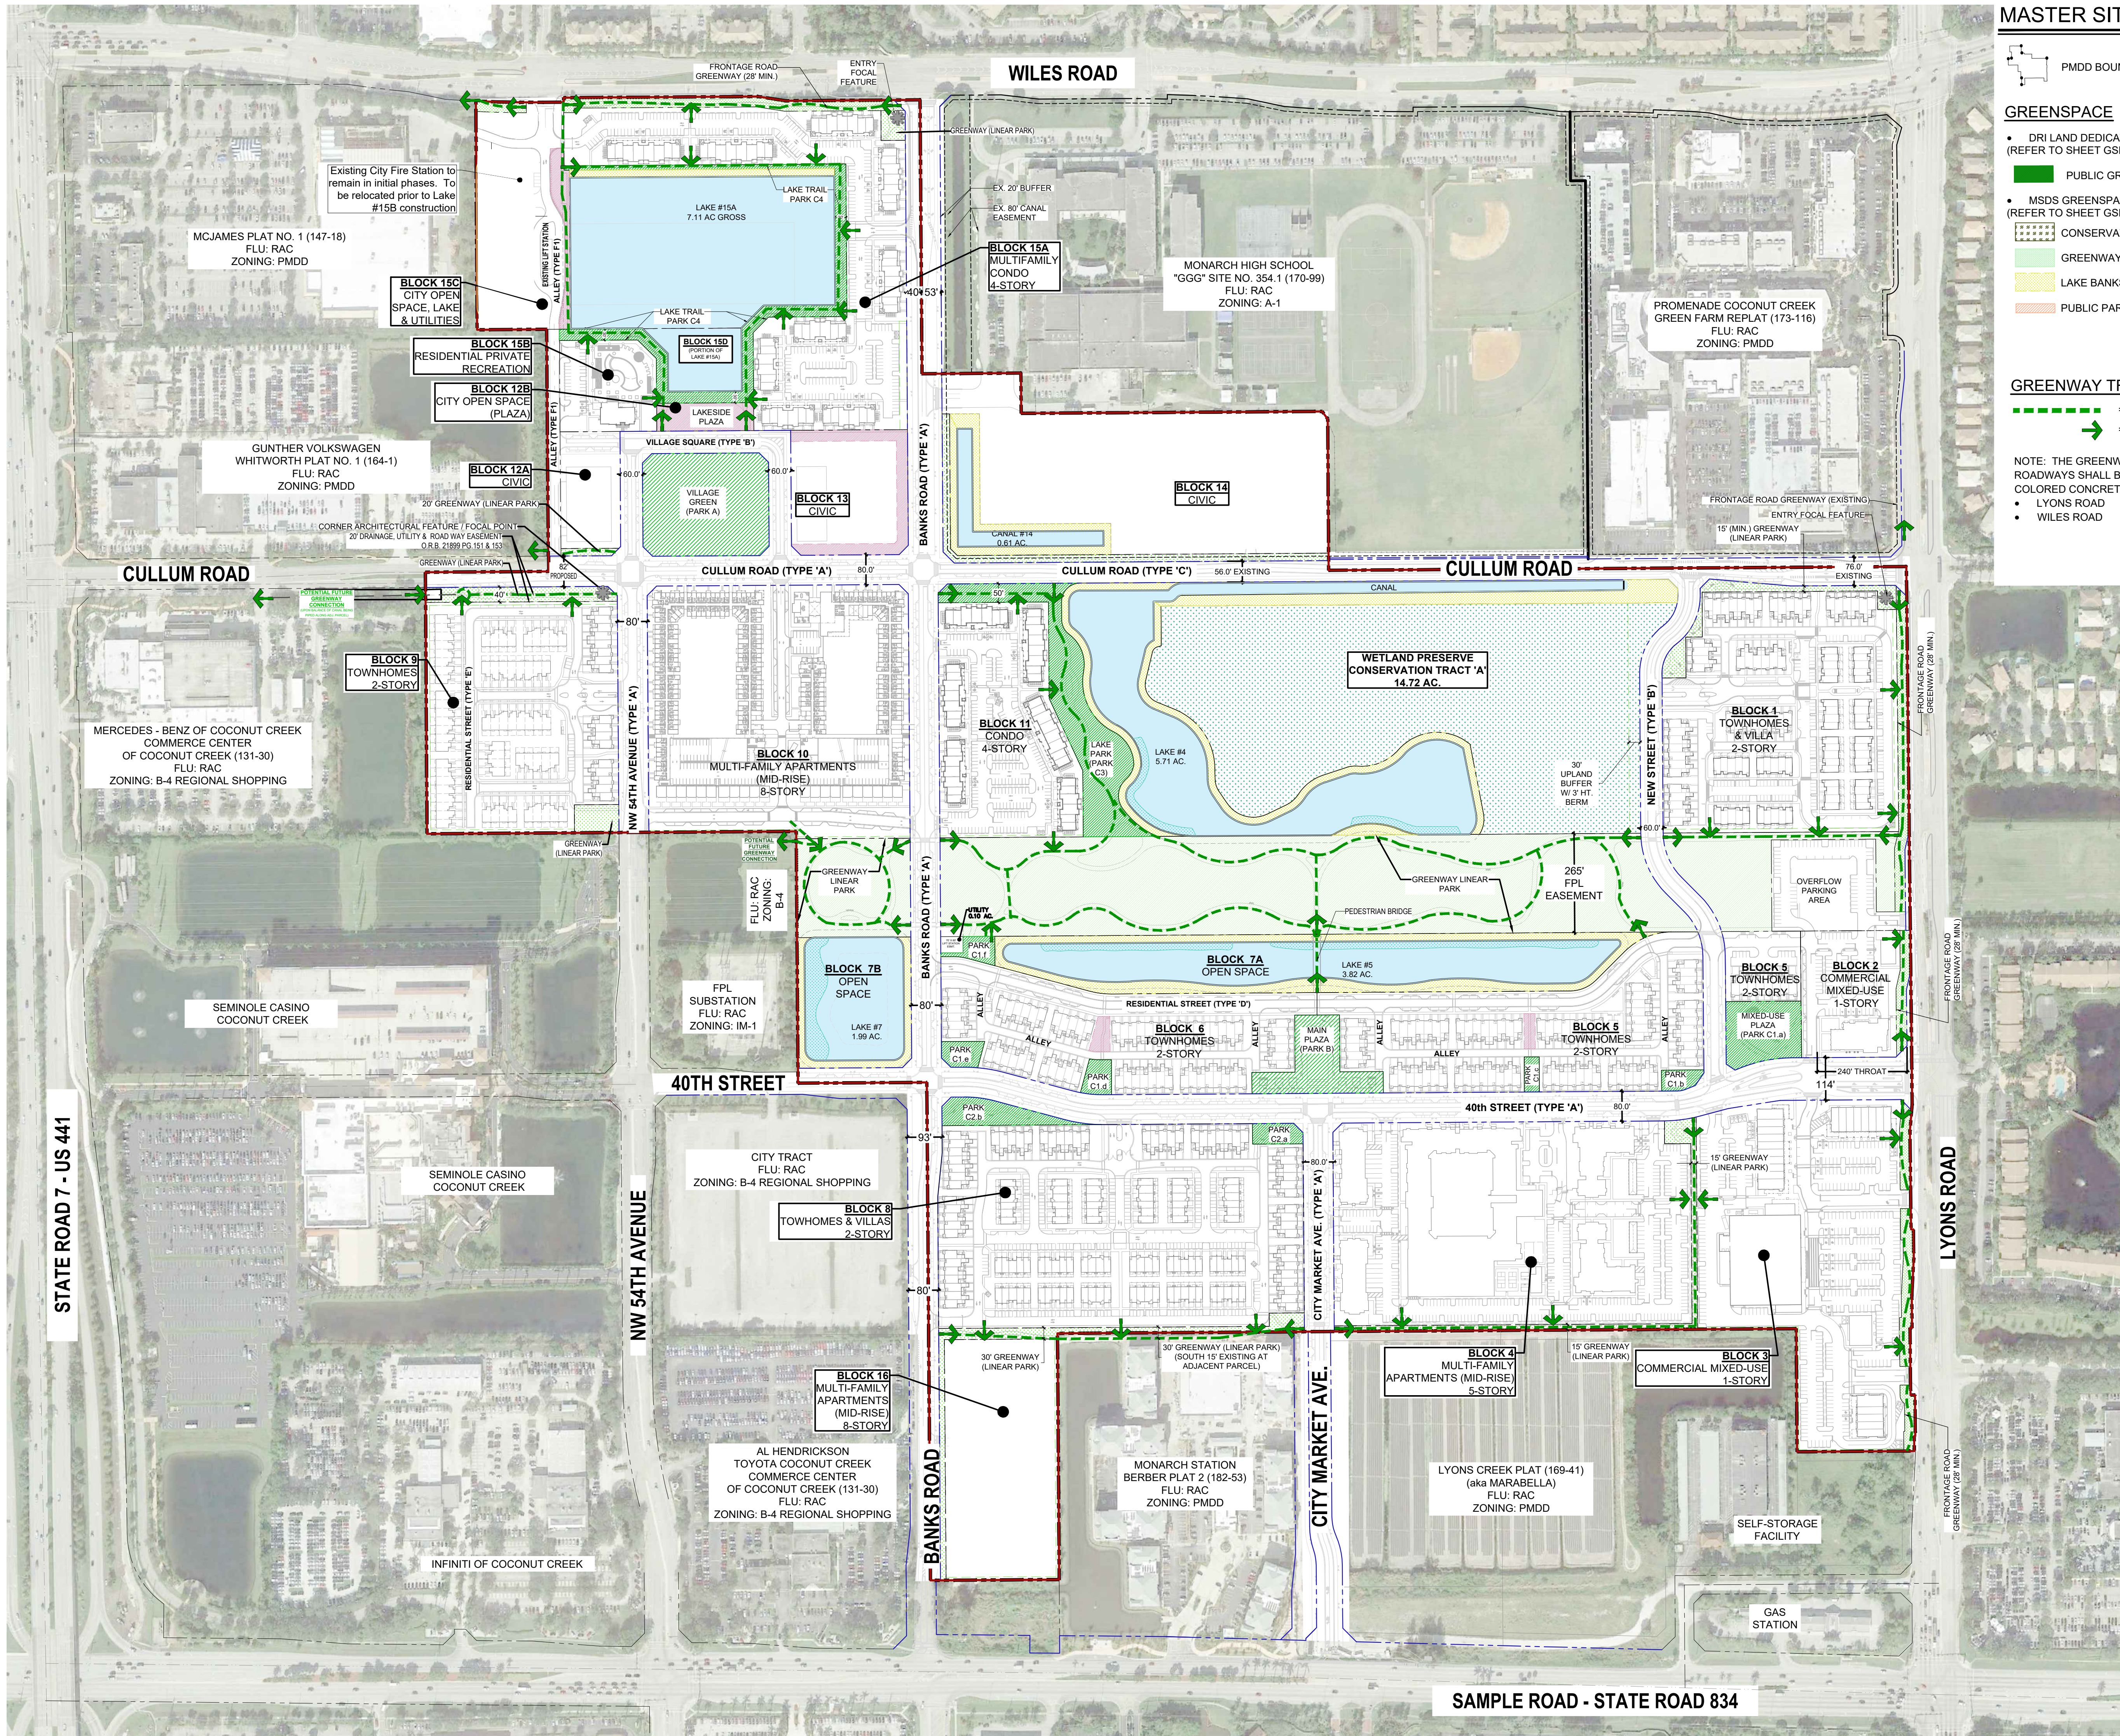


urban design studio

Urban Design
Land Planning
Landscape Architecture
610 Clematis Street, Suite CU02
West Palm Beach, FL 33401
561.366.1100 FAX 561.366.1111
www.udsflorida.com
#LA0001739

Copyright:
All ideas, designs, arrangements, and plans represented by this drawing are owned by and the property of the designer, and were created for the exclusive use of the specified project. These ideas, designs, arrangements or plans shall not be used by, or disclosed to any person, firm, or corporation without the written permission of the designer.

MAINSTREET at COCONUT CREEK PMDD
GRS PARTNERS
City of Coconut Creek, Florida
MASTER CONCEPTUAL SITE PLAN

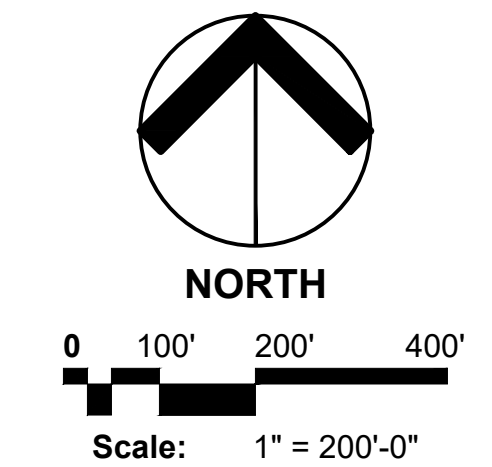

Date: July 2021
Project No.: 15-039.002
Designed By:
Drawn By: MLC
Checked By:

Revision Dates:

2021.10.19	PMDD Resubmittal
2022.02.24	PMDD RESUBMITTAL #2
2022.07.15	PMDD RESUBMITTAL #3
2022.12.21	PMDD RESUBMITTAL #4
2023.05.16	PMDD RESUBMITTAL #5
2023.08.16	PMDD RESUBMITTAL #6
2023.11.01	PMDD RESUBMITTAL #7

CSP
EXHIBIT C