


CROSS WALK
PLAN VIEW

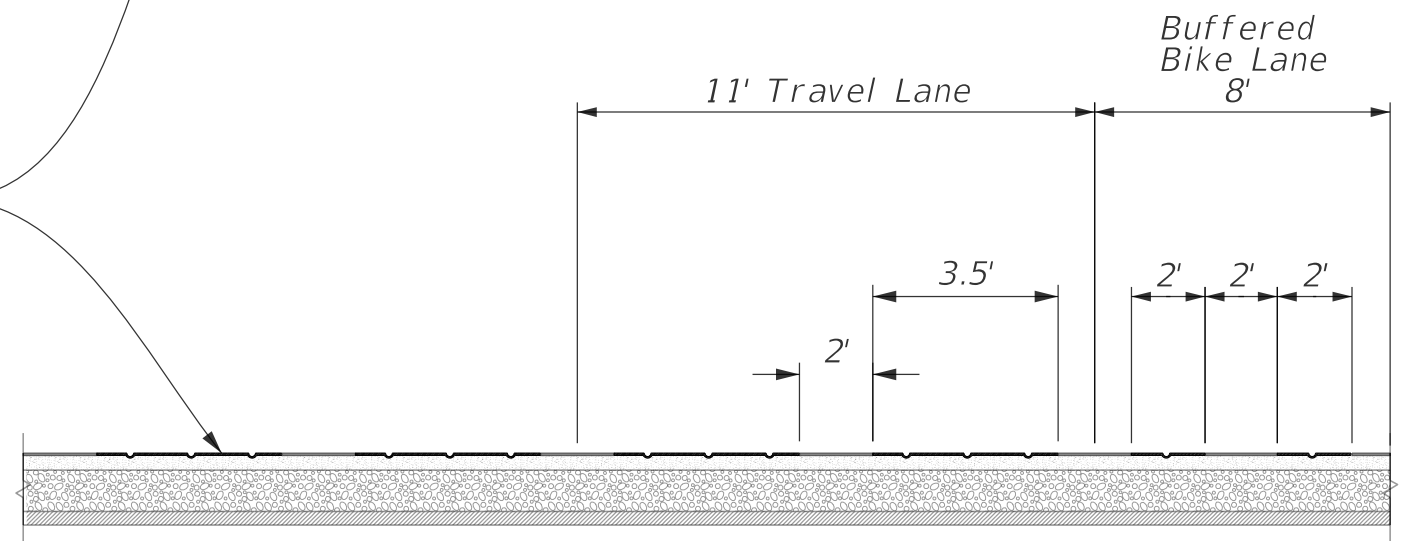

CROSS SECTION VIEW

Stamped Asphalt
TrafficPatternsXD
Thermoplastic Panels
Herringbone Pattern

TRAFFIC PATTERN XD SHALL BE CONSTRUCTED AT ALL SIGNALIZED INTERSECTIONS WHICH INLCUDE:

- ATLANTIC BLVD.
- NW 6TH MANOR
- COCONUT CREEK PKY.
- LYONS PLAZA
- WYNMOOR WAY
- W COPANS RD.
- NW 34TH ST.
- W SAMPLE RD.

NOT DRAWN TO SCALE

REVISIONS		REVISIONS		ENGINEER OF RECORD: BRAD SALISBURY, P.E. P.E. LICENSE NUMBER 76979 FDOT DISTRICT IV 3400 WEST COMMERCIAL BLVD FT. LAUDERDALE, FL 33309	STATE OF FLORIDA DEPARTMENT OF TRANSPORTATION			SPECIAL EMPHASIS CROSSWALK DETAIL	SHEET NO.
DATE	DESCRIPTION	DATE	DESCRIPTION		ROAD NO.	COUNTY	FINANCIAL PROJECT ID		63
					BROWARD	436319-1-52-01			