


# Exhibit "A"

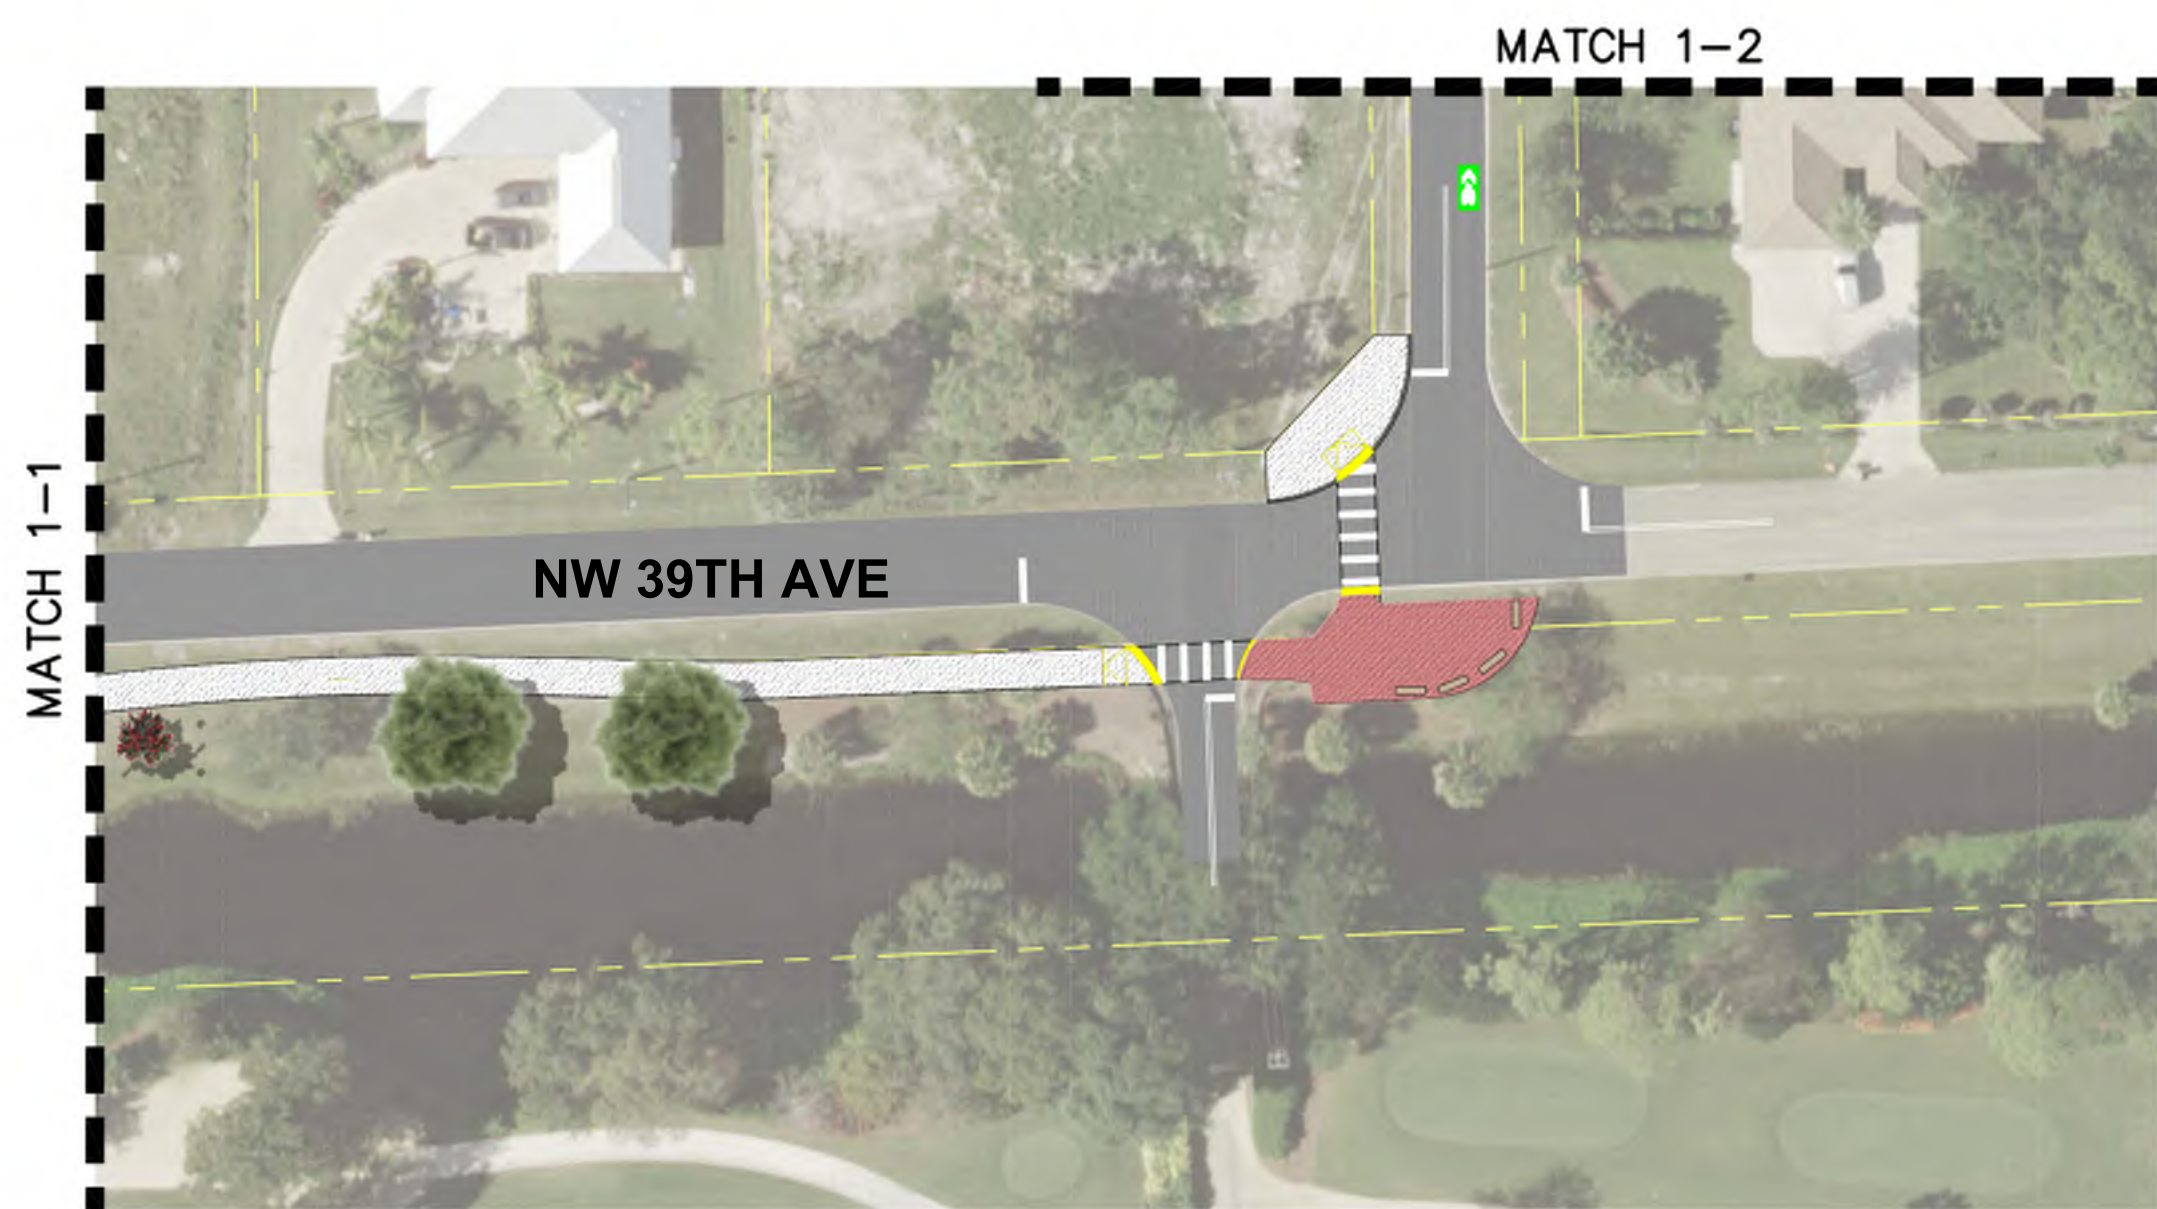

GRAPHIC SCALE IN FEET  
0 25 50 100



### KEY:



### LEGEND:





-  PROPOSED SIDEWALK
-  ADA TRUNCATED DOMES
-  SHARROWS
-  DECORATIVE PAVING



IMAGE NOT TO SCALE





- LEGEND:**
-  PROPOSED SIDEWALK
  -  ADA TRUNCATED DOMES
  -  SHARROWS
  -  DECORATIVE PAVING

