



COCONUT CREEK PARKWAY PEDESTRIAN SIGNAL & CROSSING PROJECT

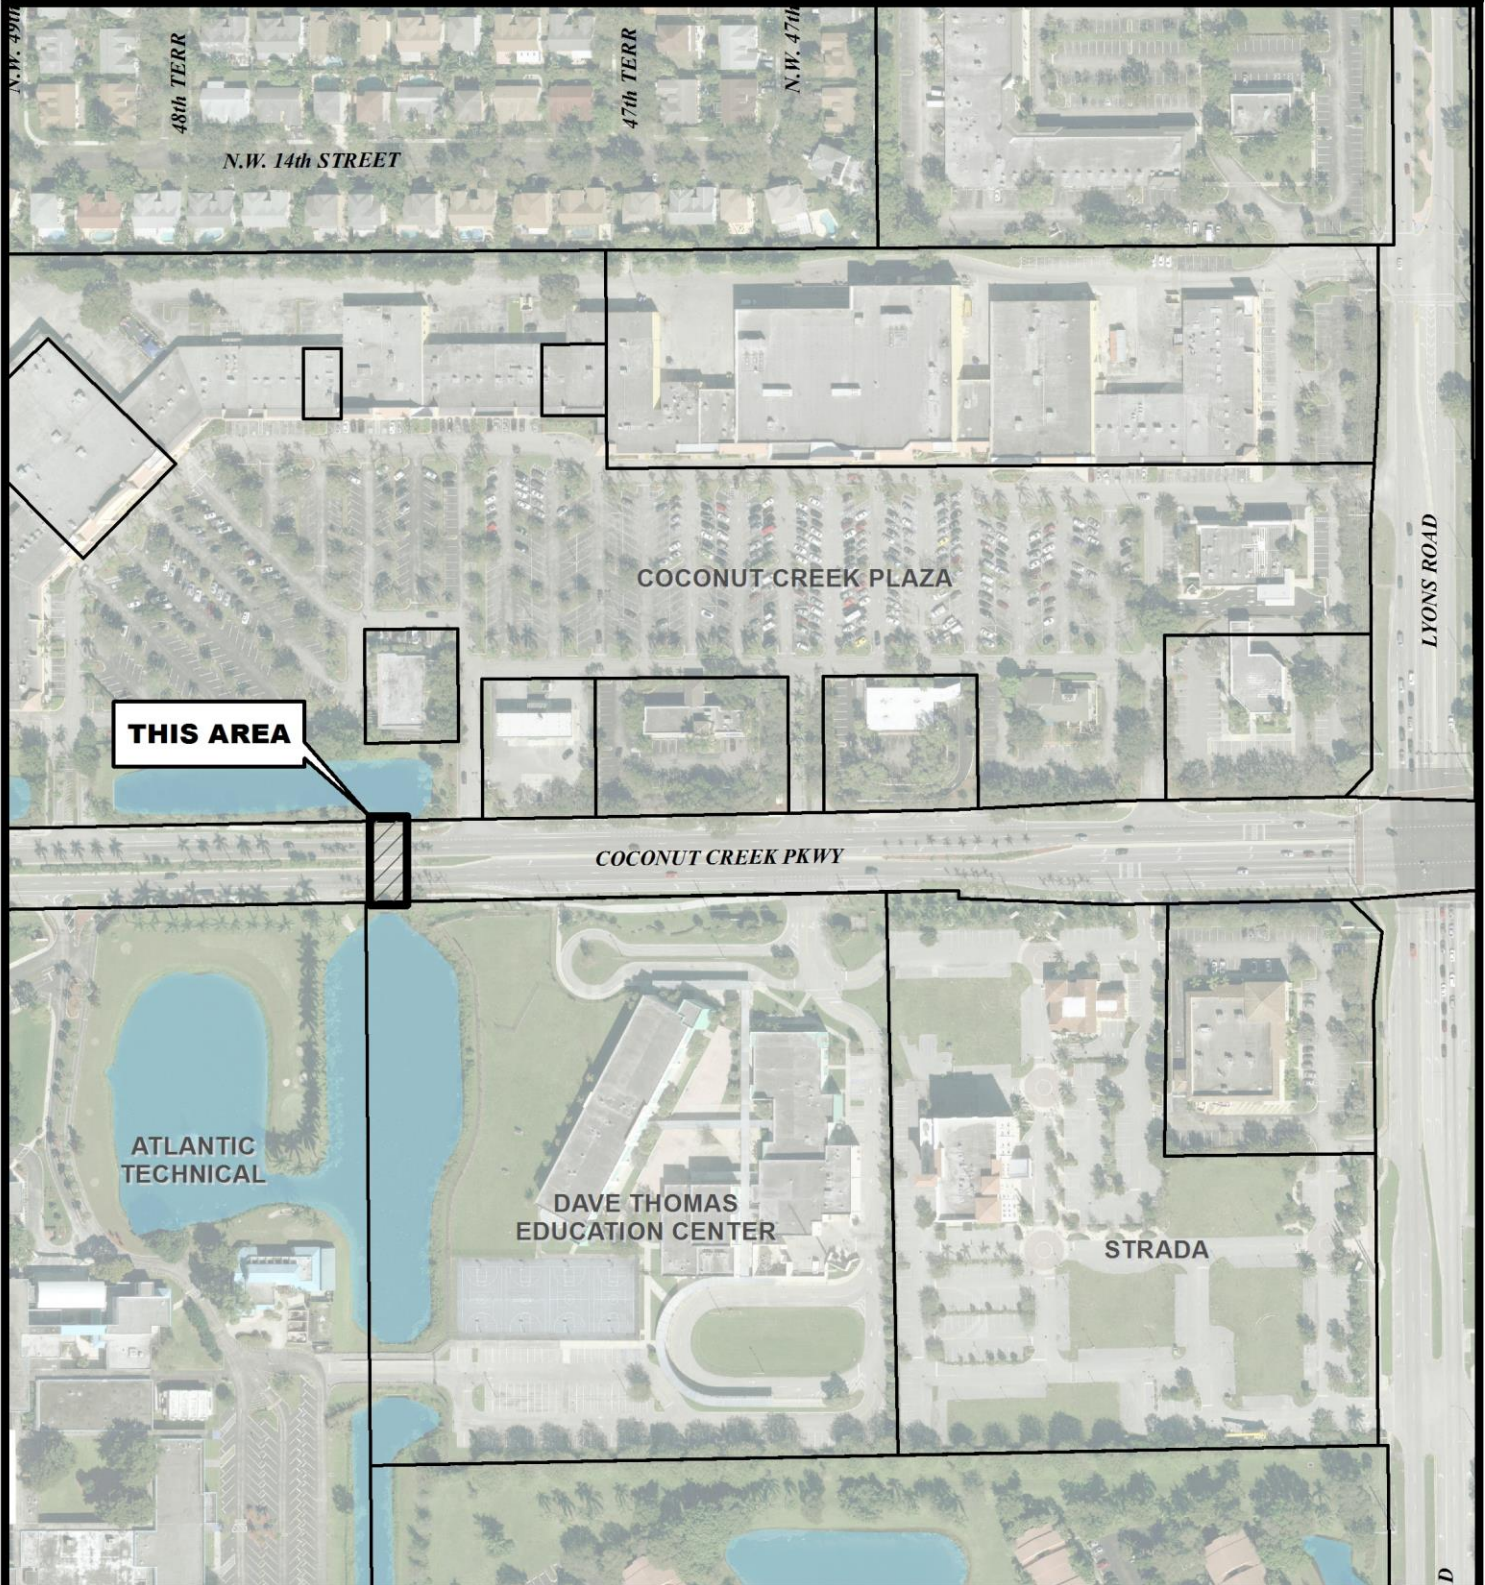

City of Coconut Creek
City Commission
October 13, 2016
AGREEMENT

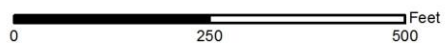

Map Scale = 1:3,000 (1" = 250')



Coconut Creek G.I.S.
I.T. Department