



5295 JOHNSON ROAD

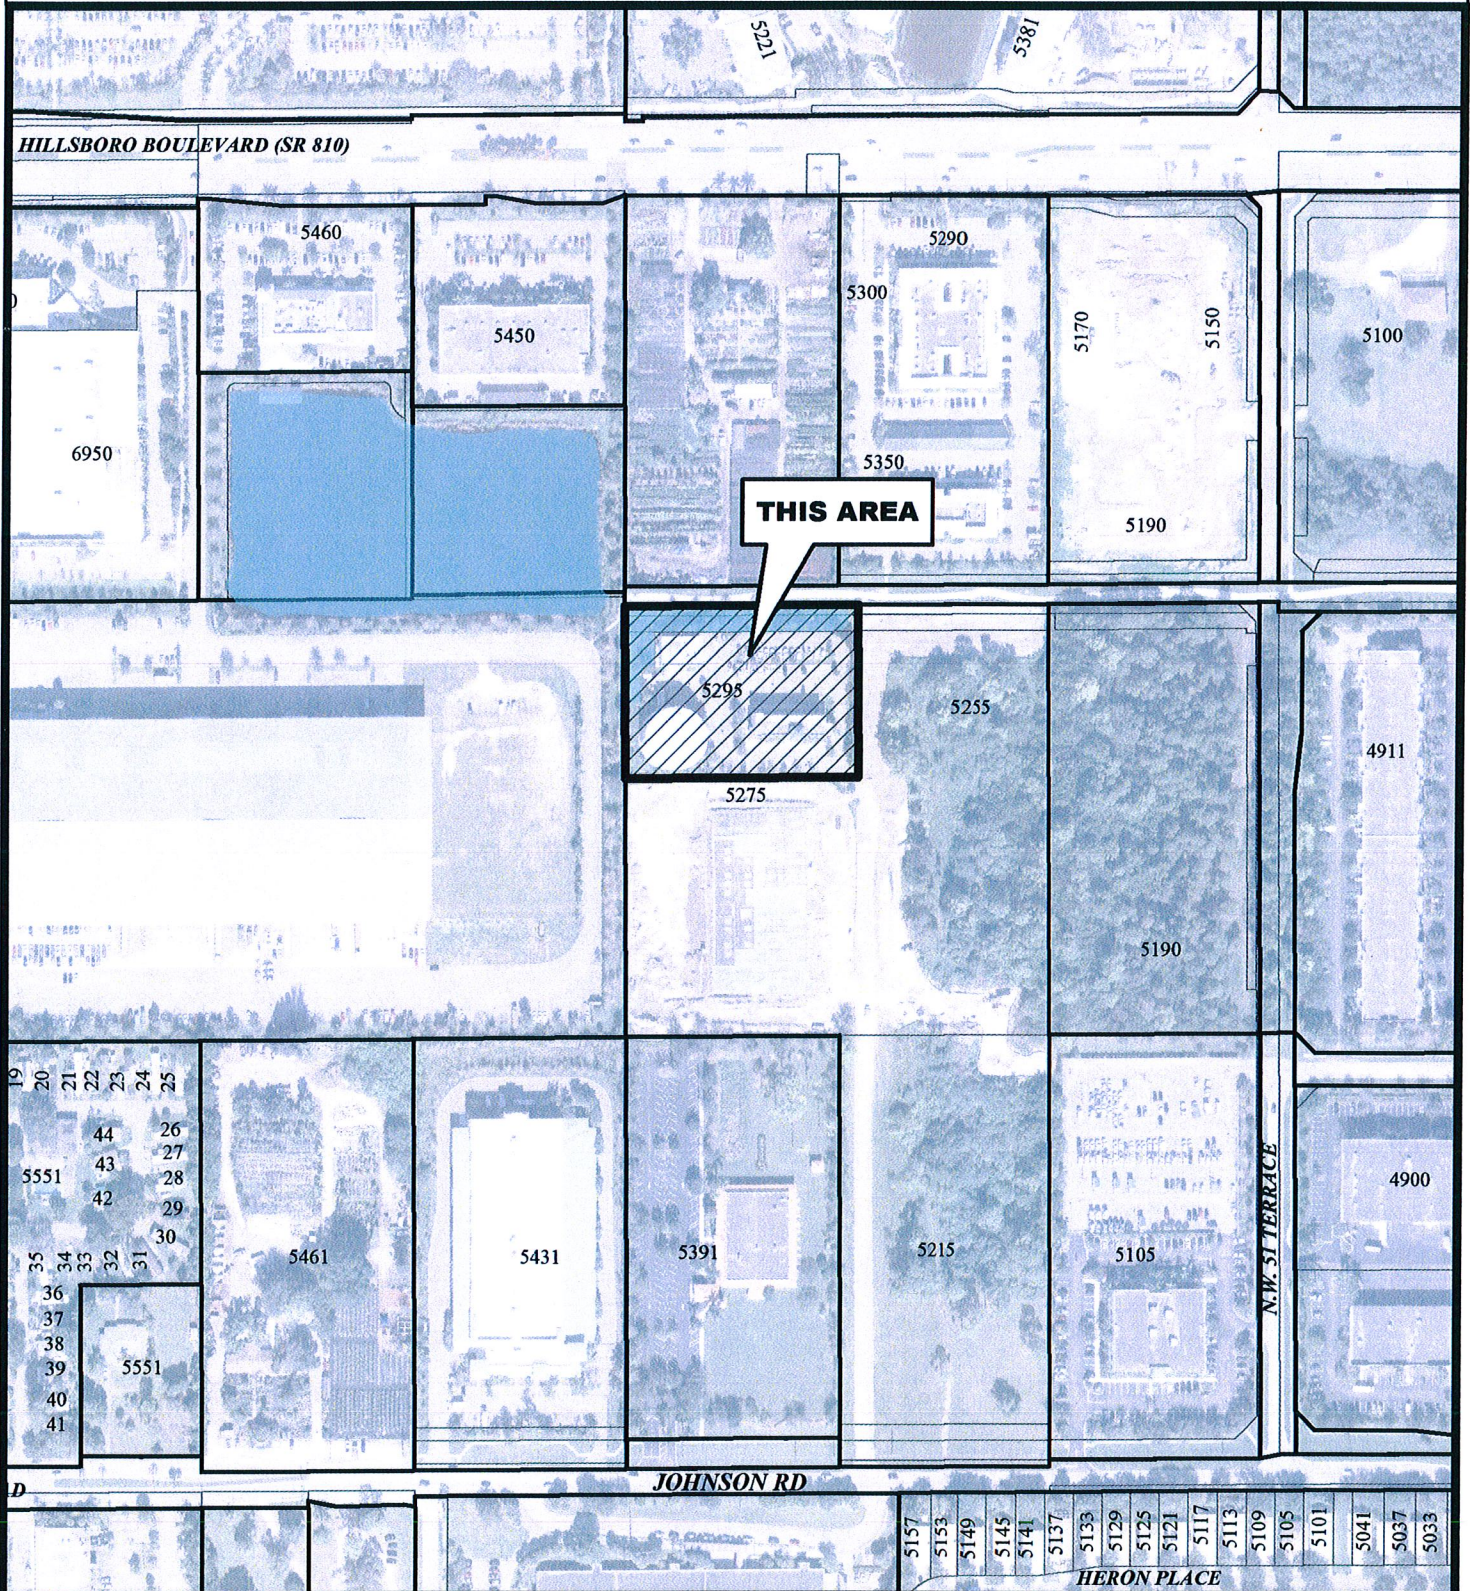

City of Coconut Creek
 City Commission
 March 26, 2015

Utilities & Engineering Building Expansion

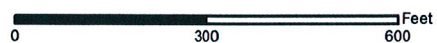

Map Scale = 1:3,600 (1" = 300')



**Coconut Creek G.I.S.
 I.T. Department**