


5295 JOHNSON ROAD



City of Coconut Creek
 Utilities and Engineering Department
 August 10, 2017
U&E Building Expansion

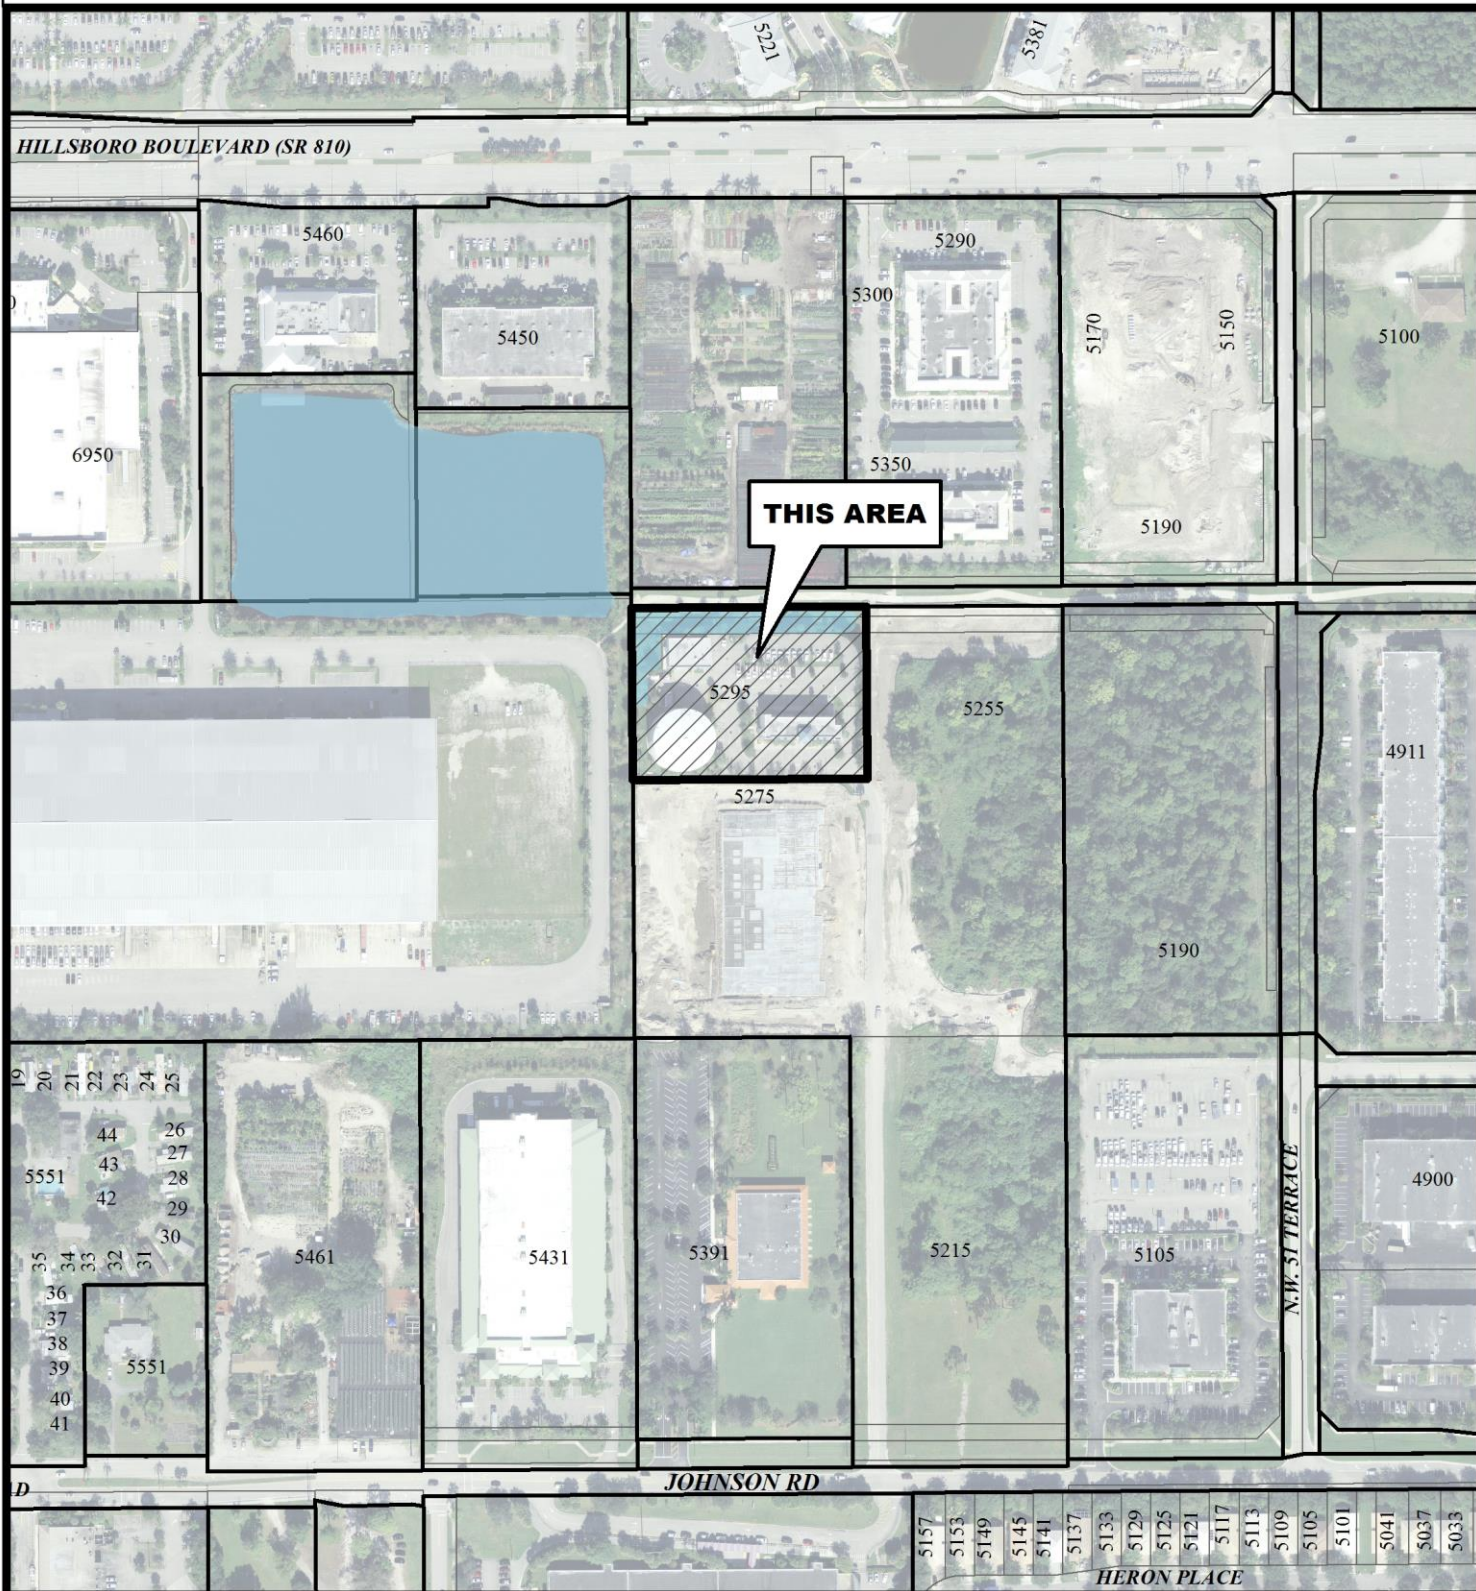

Map Scale = 1:3,600 (1" = 300')



**Coconut Creek G.I.S.
 I.T. Department**