



# 4802 HILTON ROAD

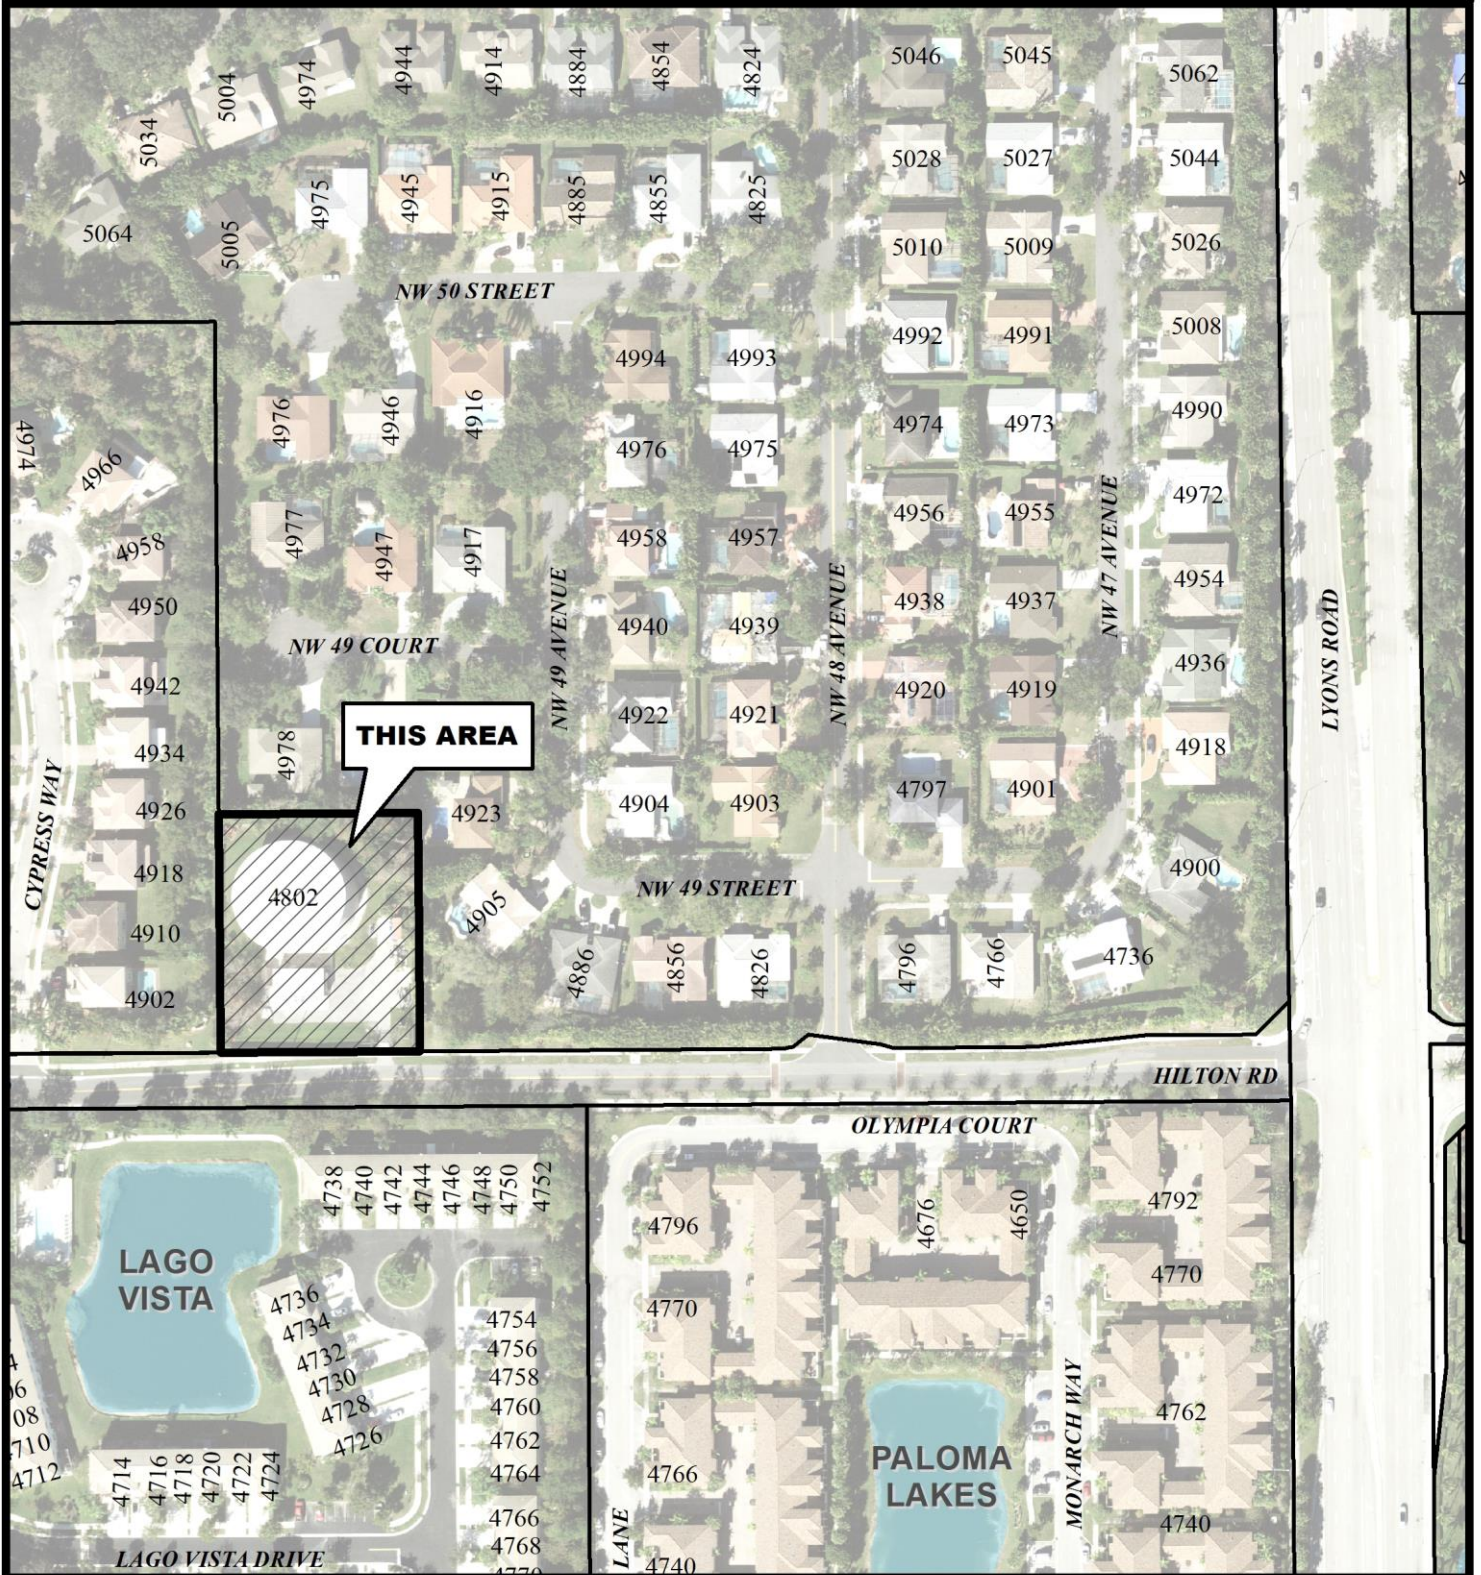

City of Coconut Creek  
 Utilities & Engineering Department

April 25, 2019

**Hilton Road Water Storage/Re-pump Facility**

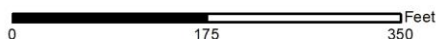

Map Scale = 1:2,100 (1" = 175')



**Coconut Creek G.I.S.  
 I.T. Department**