


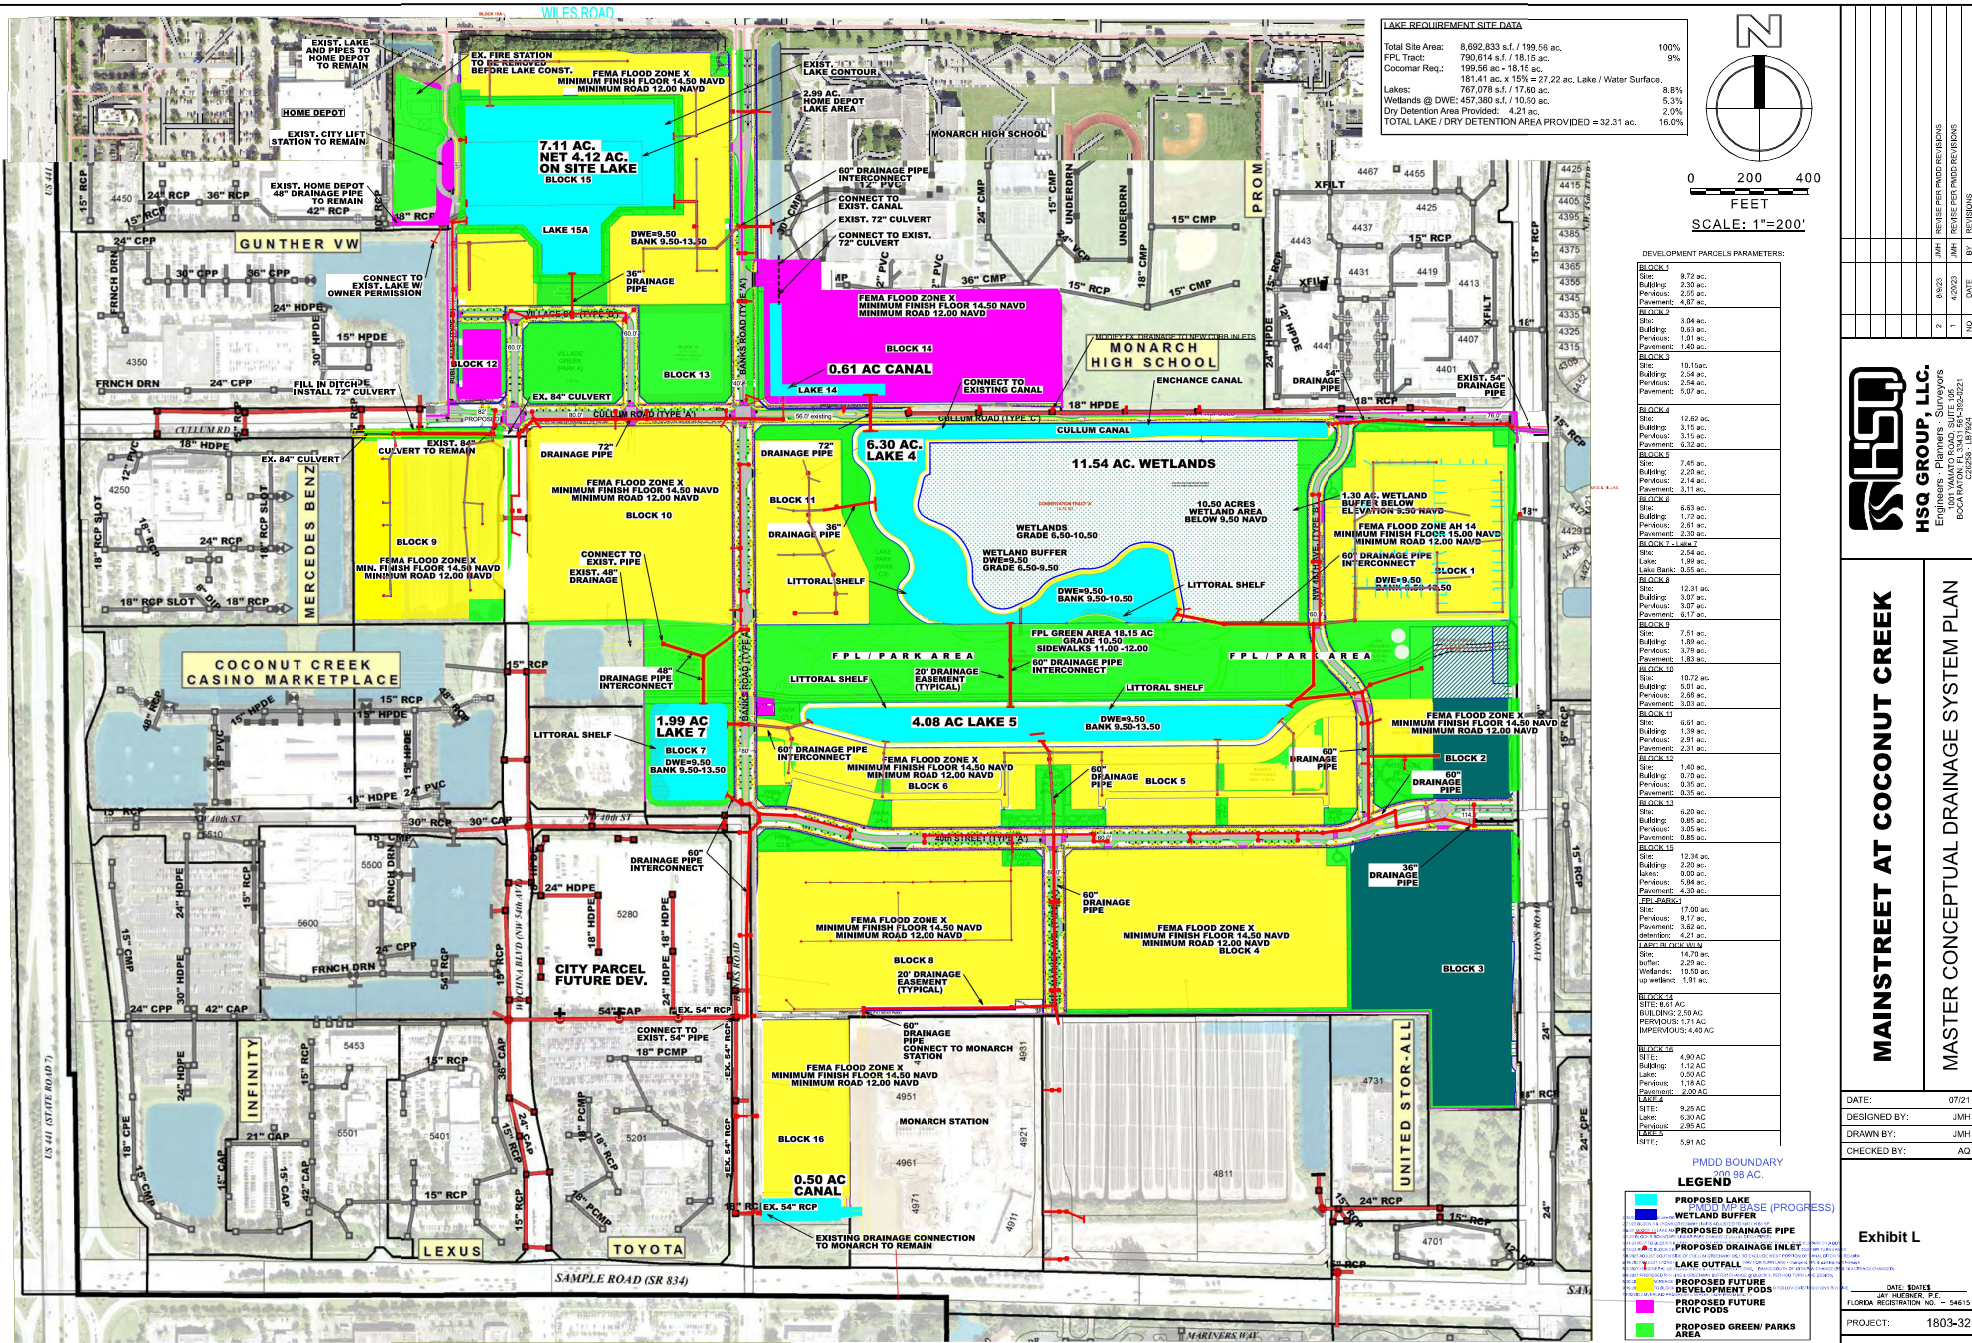

MAINSTREET AT COCONUT CREEK

MASTER CONCEPTUAL DRAINAGE SYSTEM PLAN

DATE: 07/21

DESIGNED BY: JMH

DRAWN BY: JMH

CHECKED BY: AQ

Exhibit L



DATE: 07/21

FLORIDA REGISTRATION NO.: 54615

PROJECT: 1803-32


SHEET: CD-1


WILES ROAD

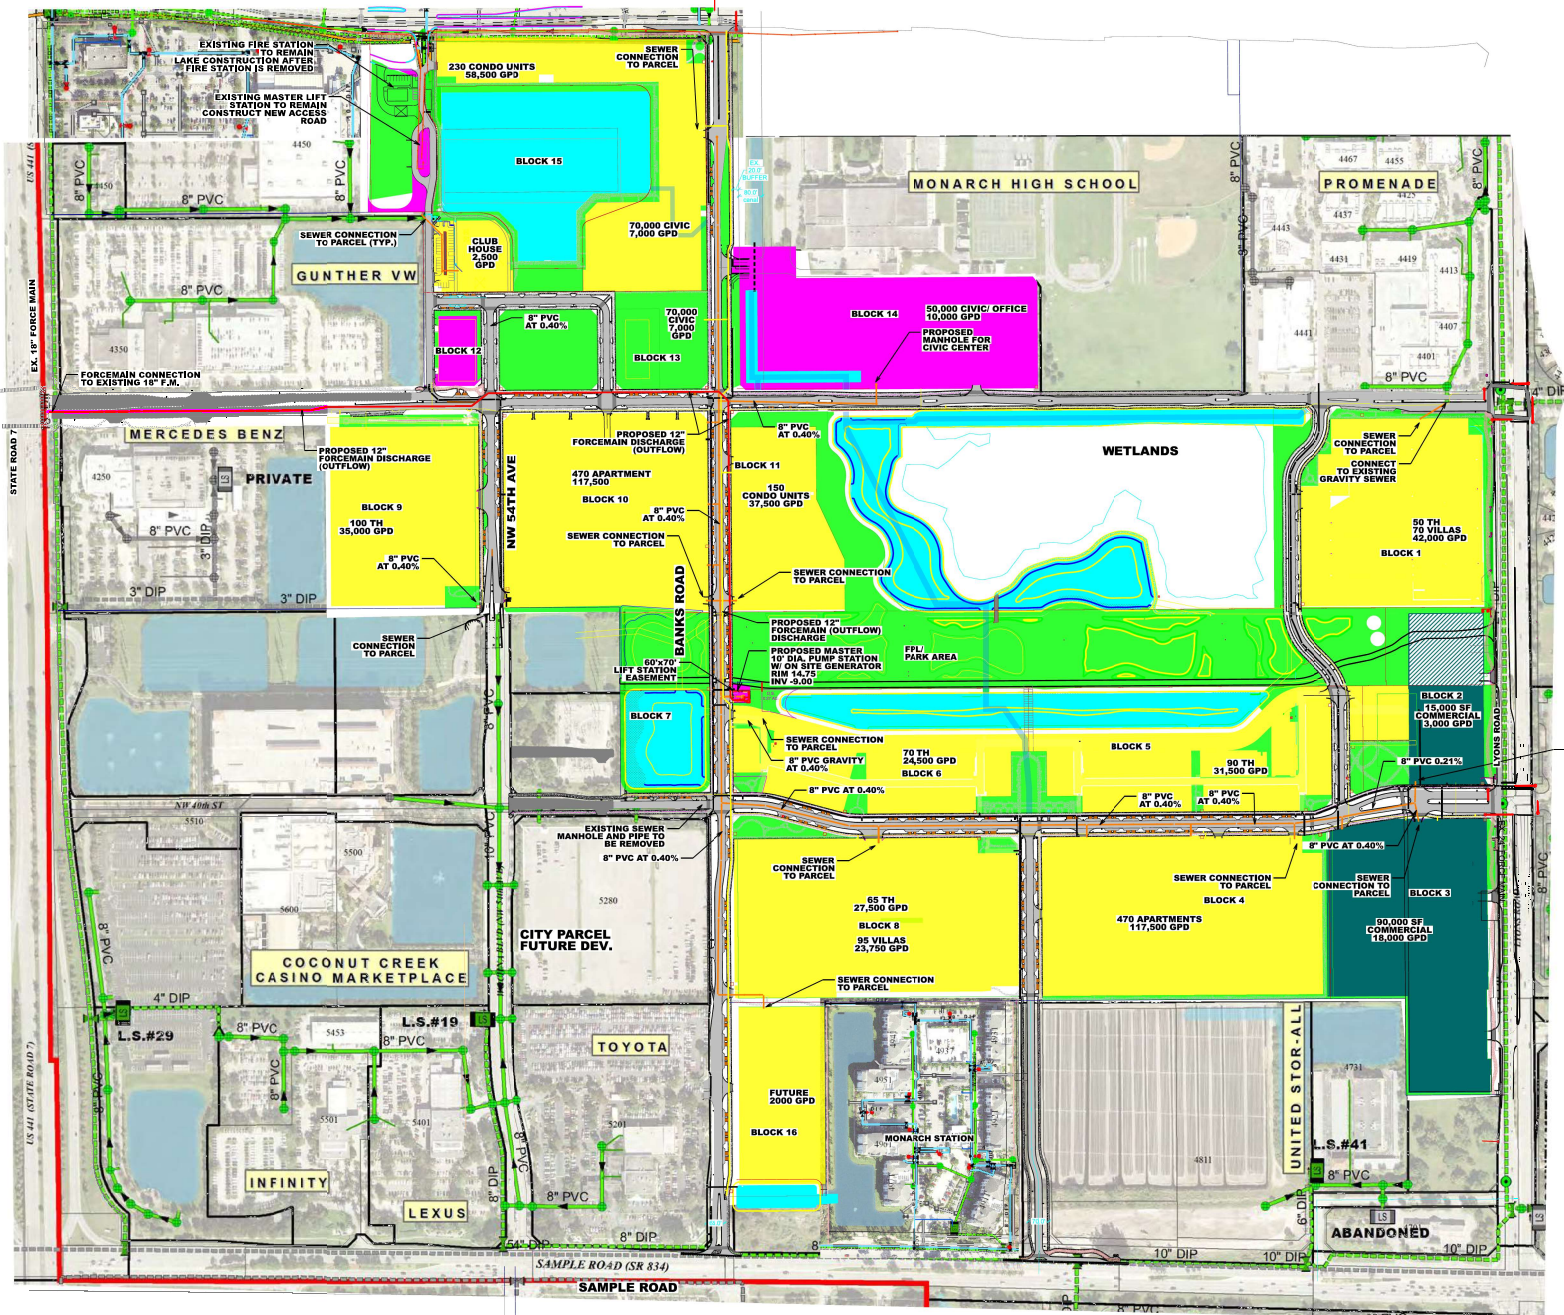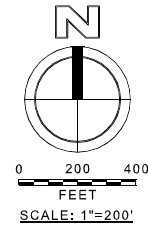

- LEGEND**
- PROPOSED FORCE MAIN
 - PROPOSED GRAVITY SEWER
 - + GATE VALVE
 - o MANHOLE
 - P PUMP STATION
 - PROPOSED FUTURE DEVELOPMENT POSS

				DATE: 09/16	
				DESIGNED BY: JMH	
				DRAWN BY: JMH	
CHECKED BY: AQ		DATE: 08/16		PROJECT: 1803-32	

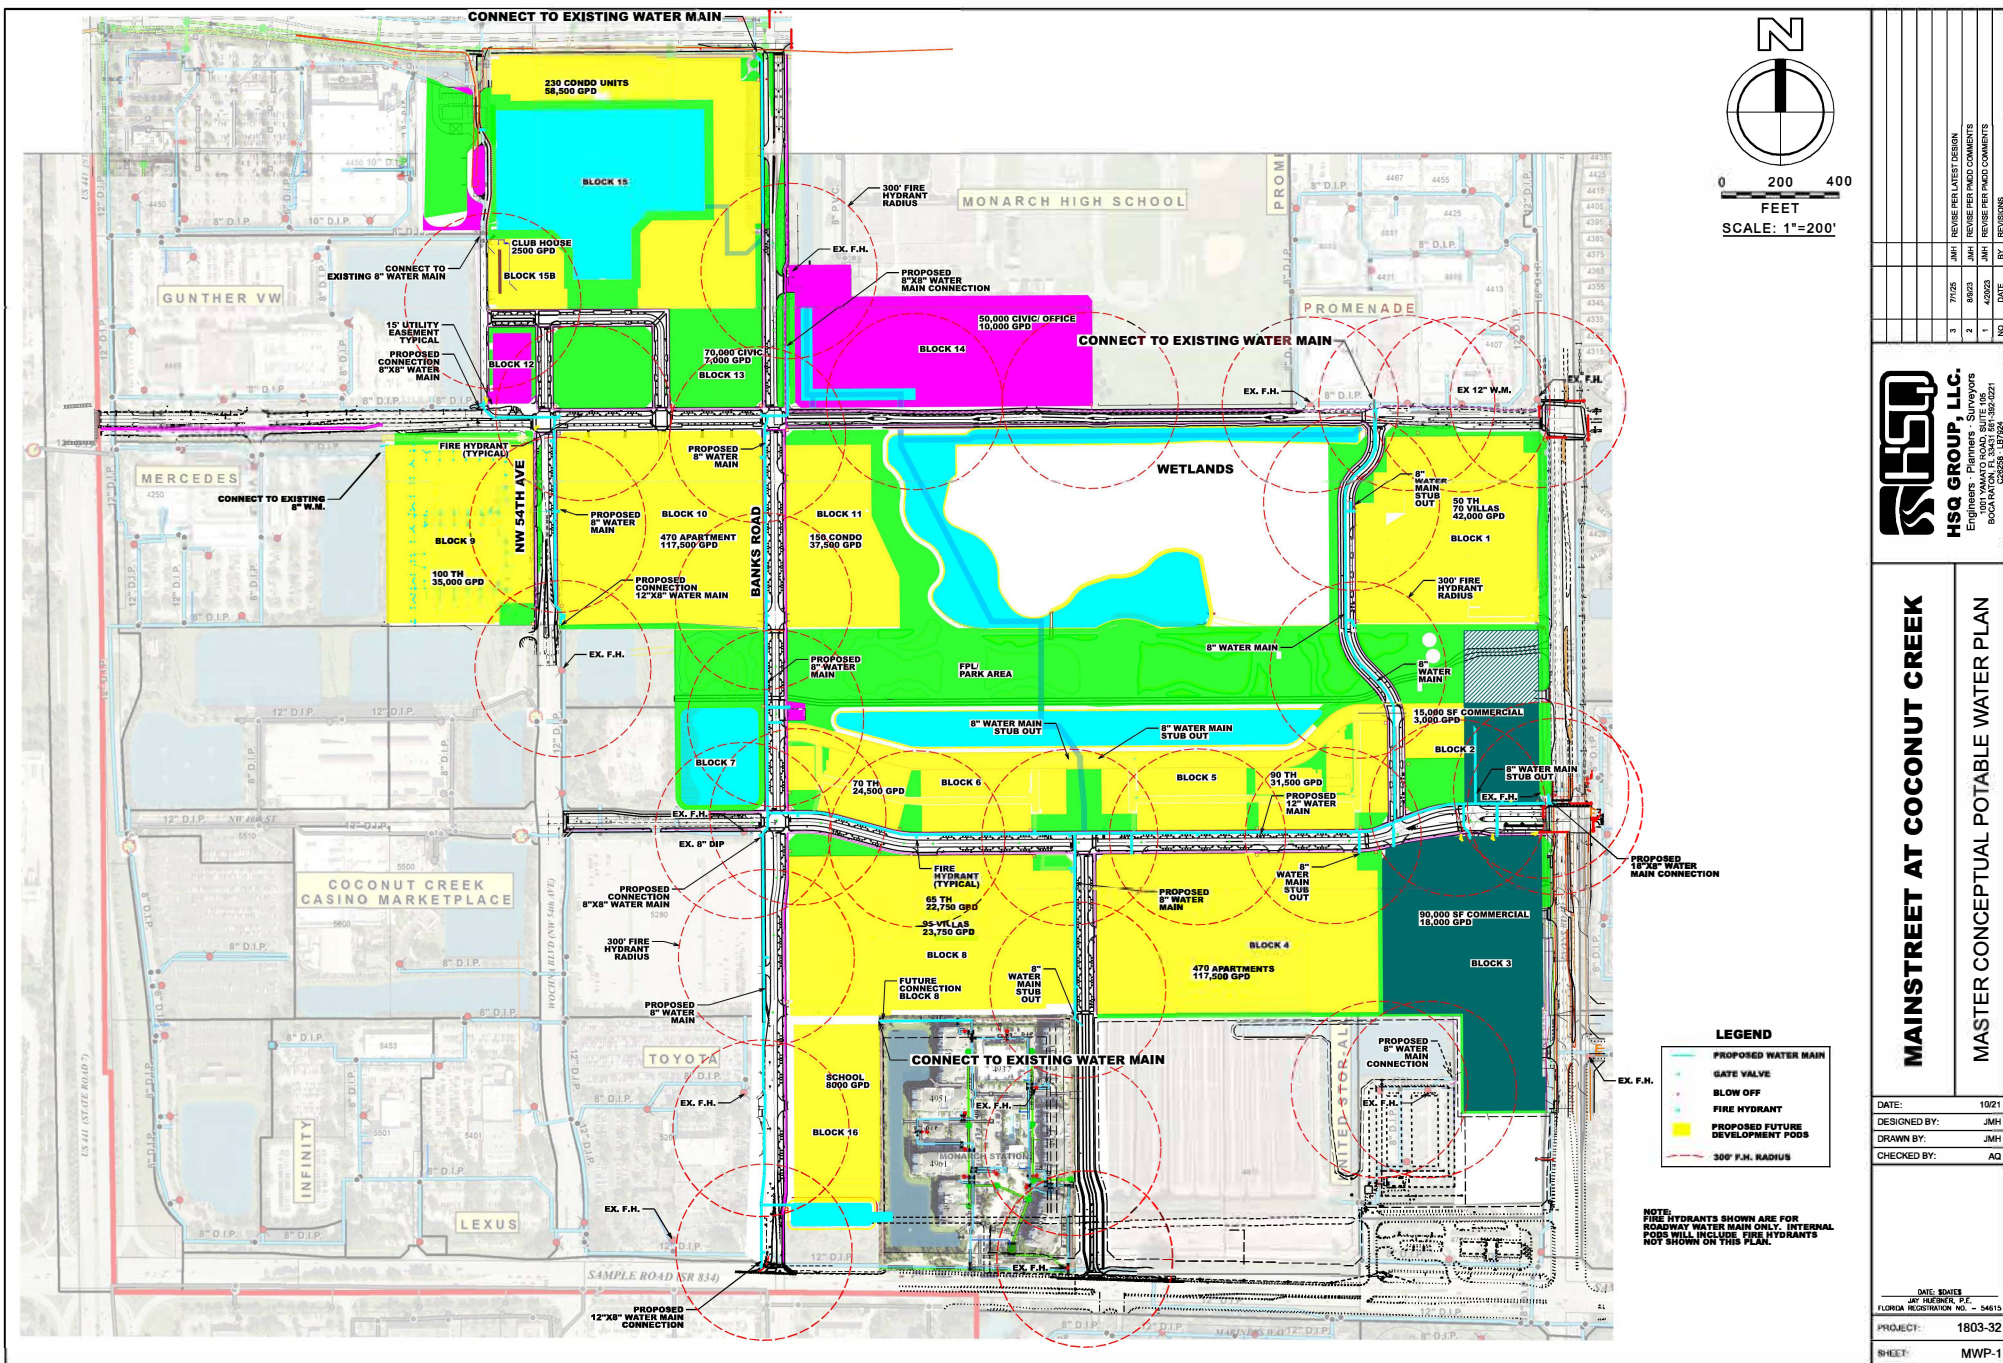

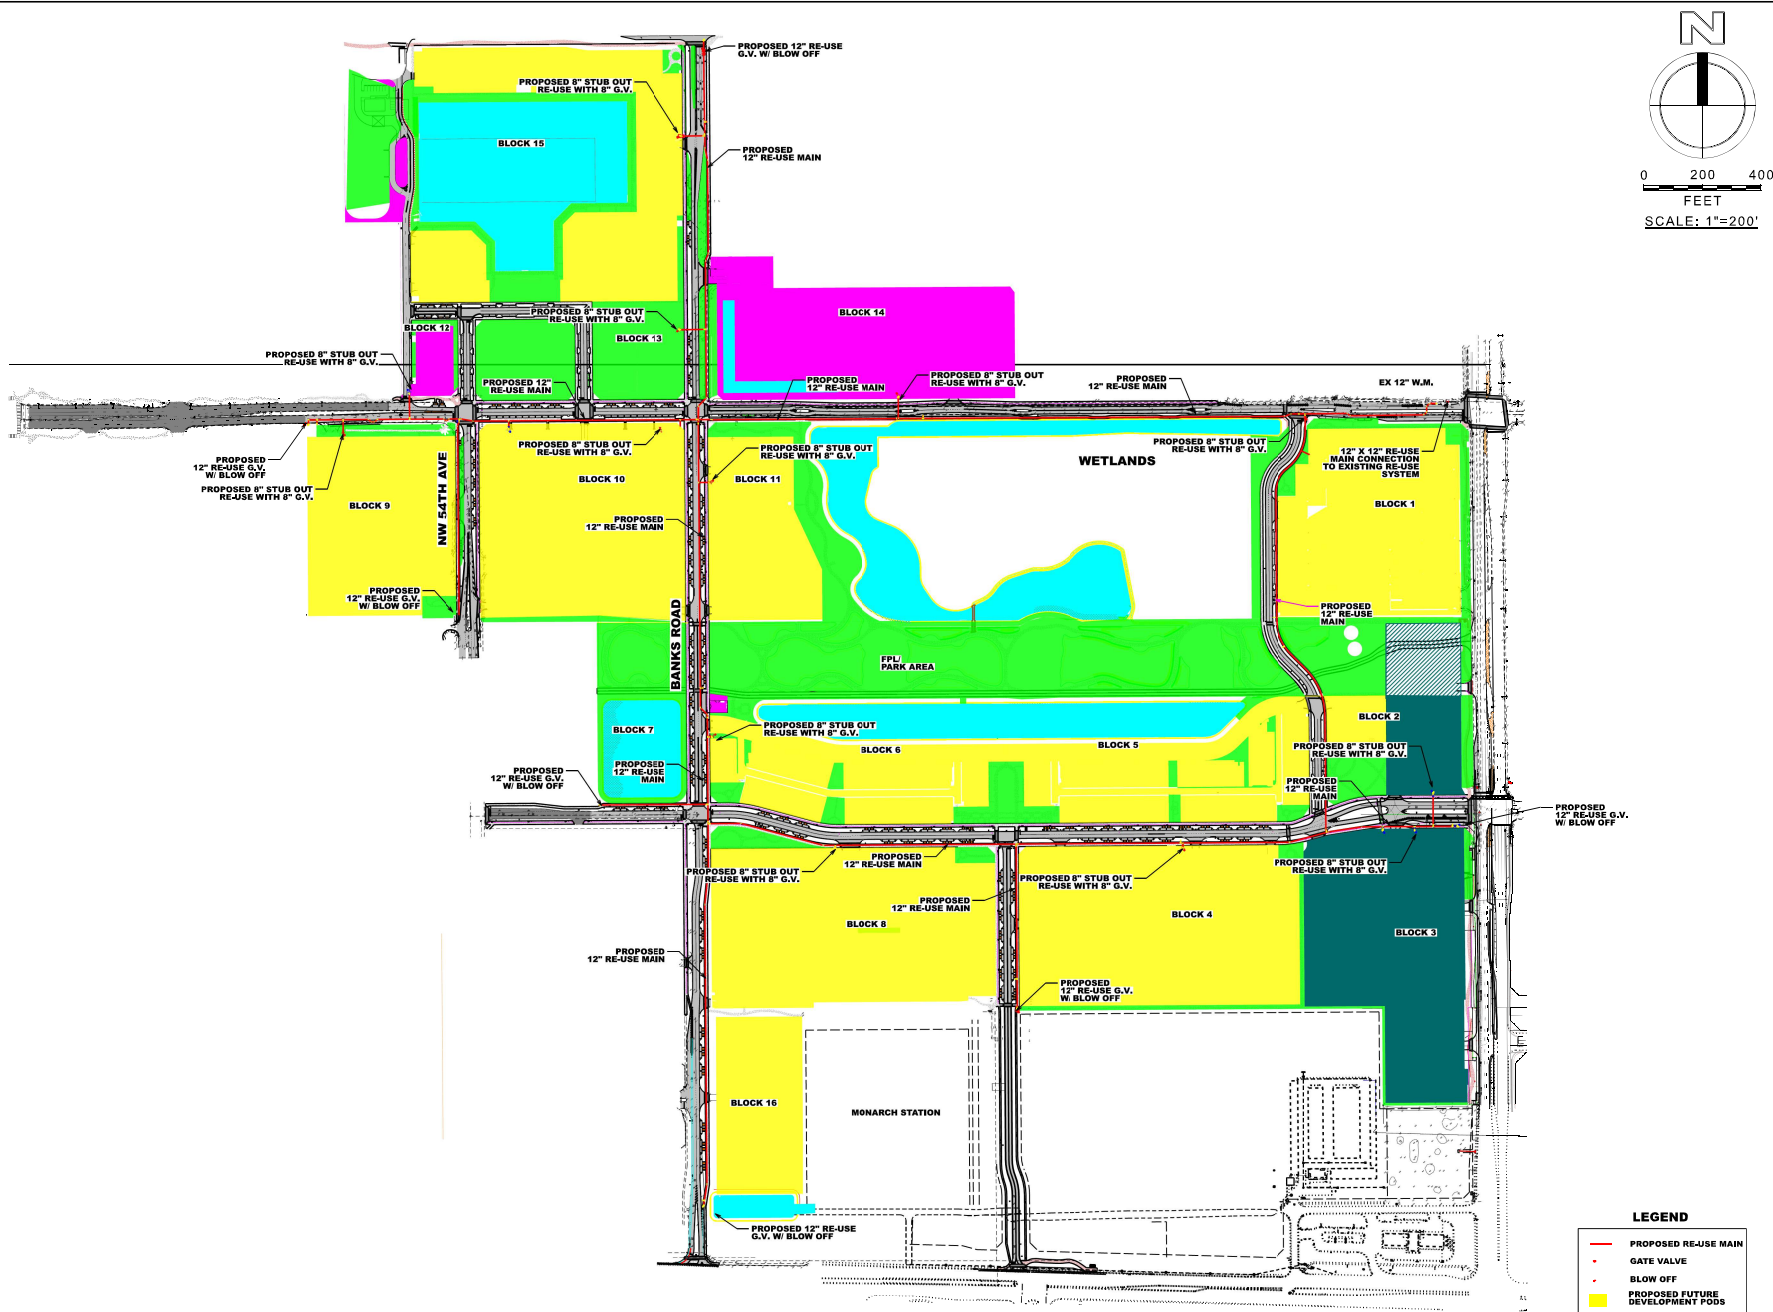

MAINSTREET AT COCONUT CREEK MASTER CONCEPTUAL RE-USE SYSTEM PLAN	
DATE:	09/16
DESIGNED BY:	JMH
DRAWN BY:	JMH
CHECKED BY:	AQ
Exhibit L DATE: 09/16 PROJECT: 1803-32 SHEET: CW-1	