



ATTACHMENT C
BOUNDARY MAP

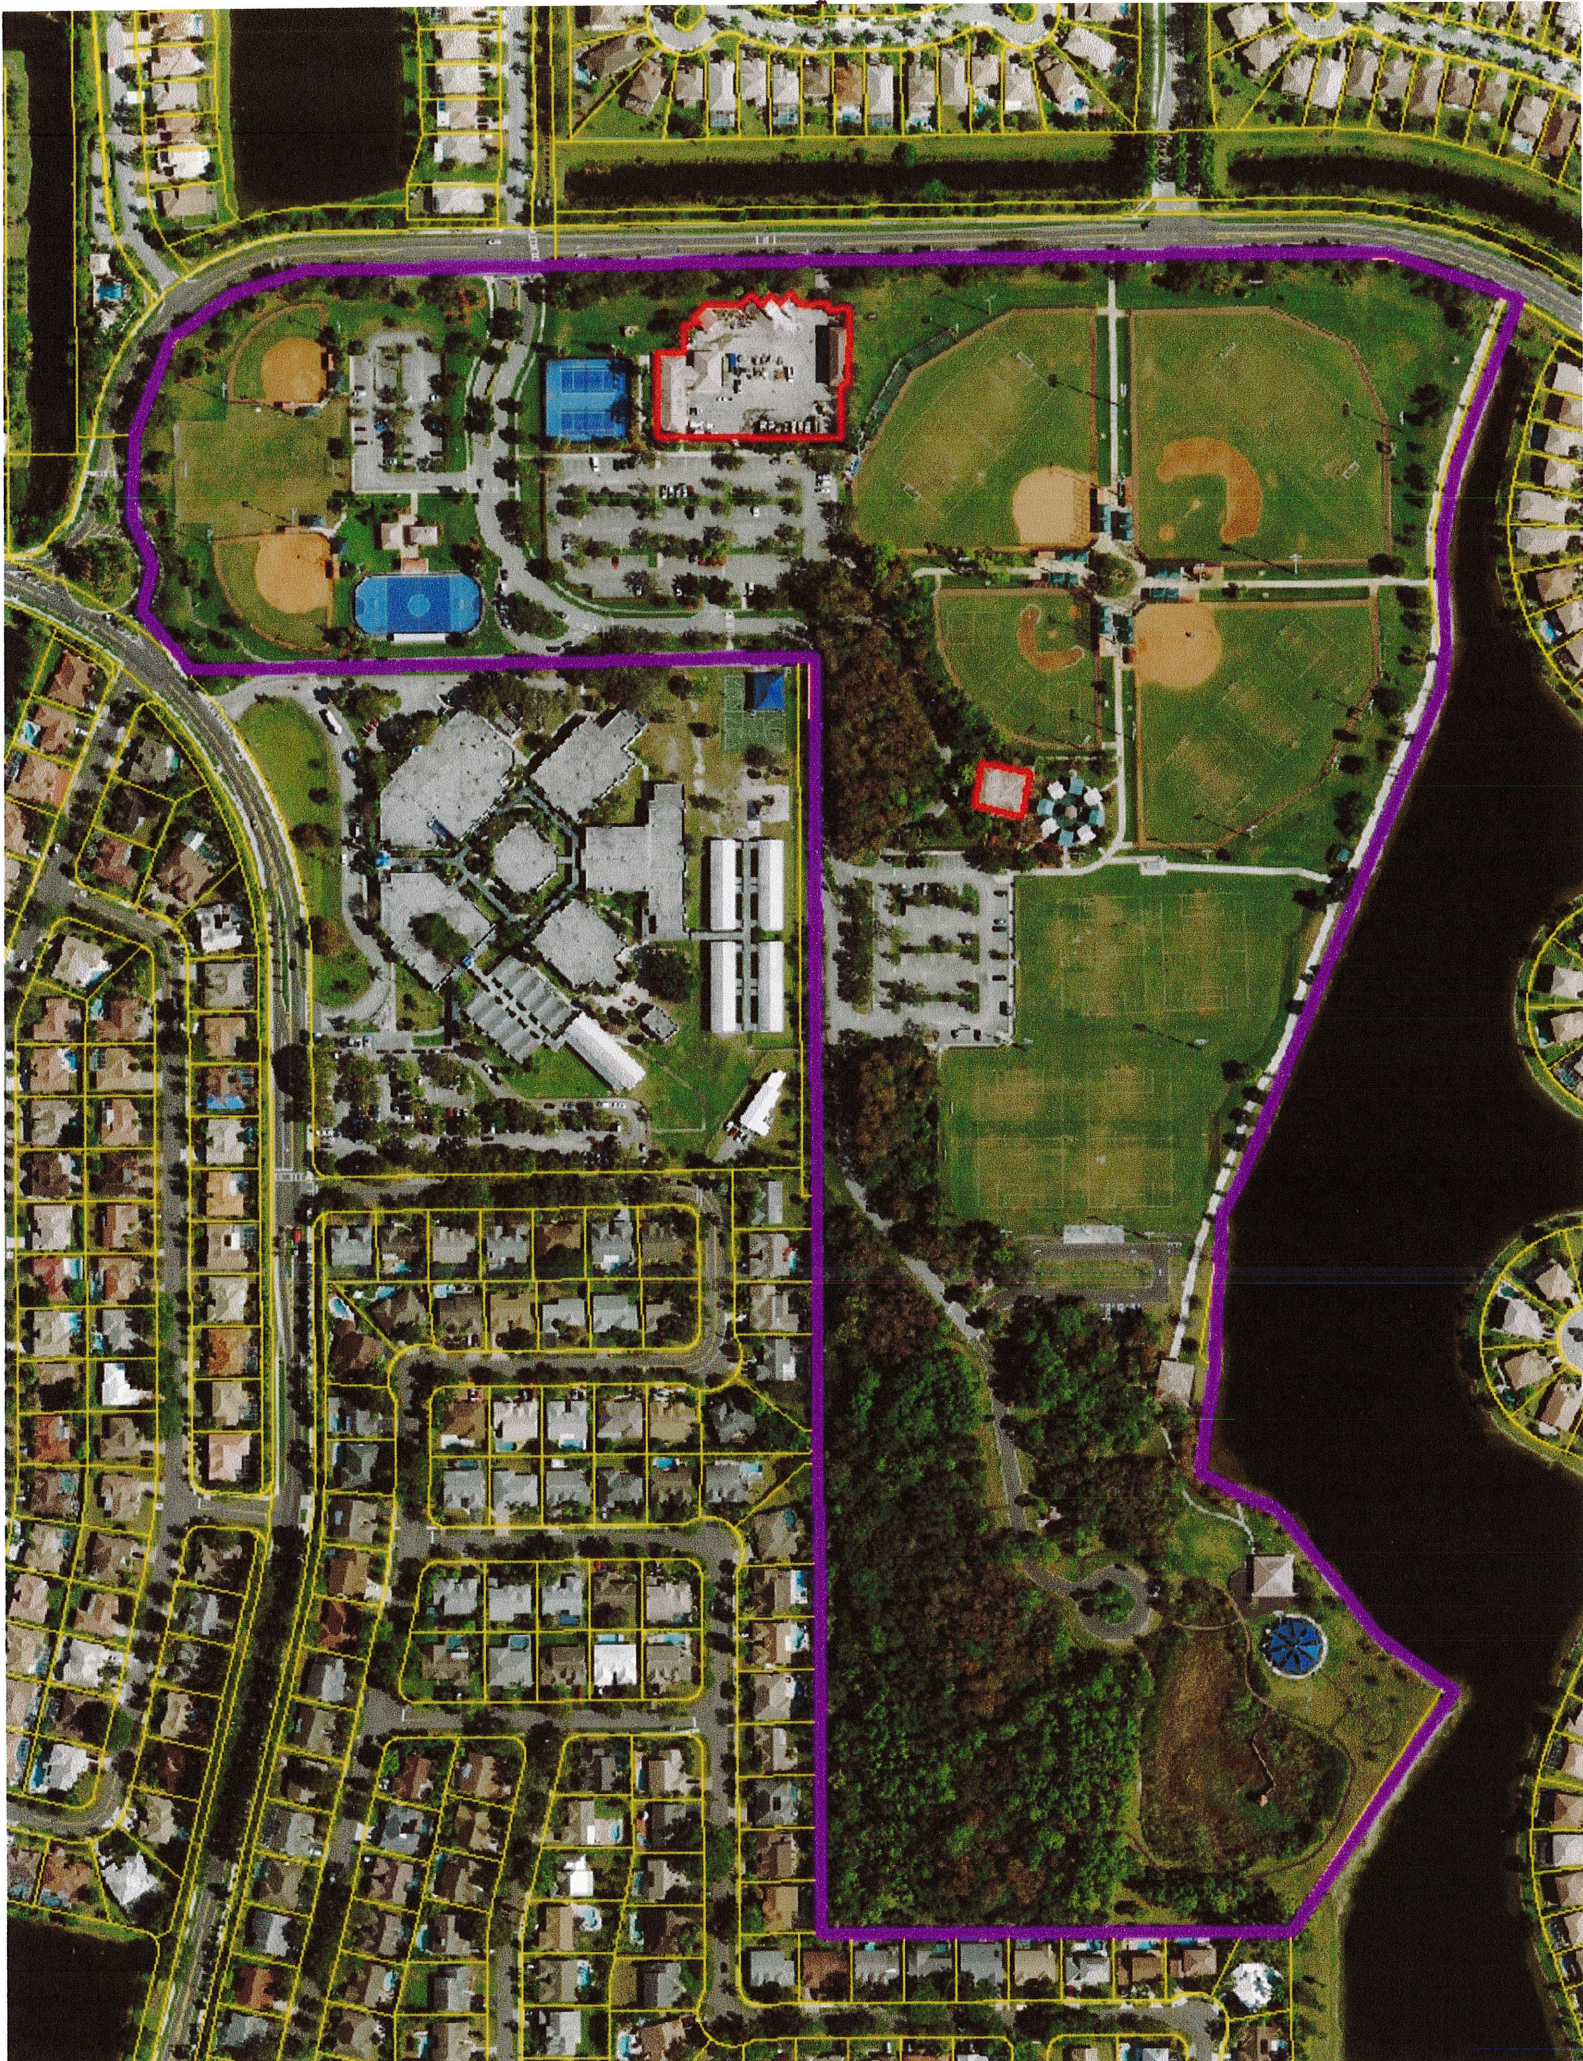



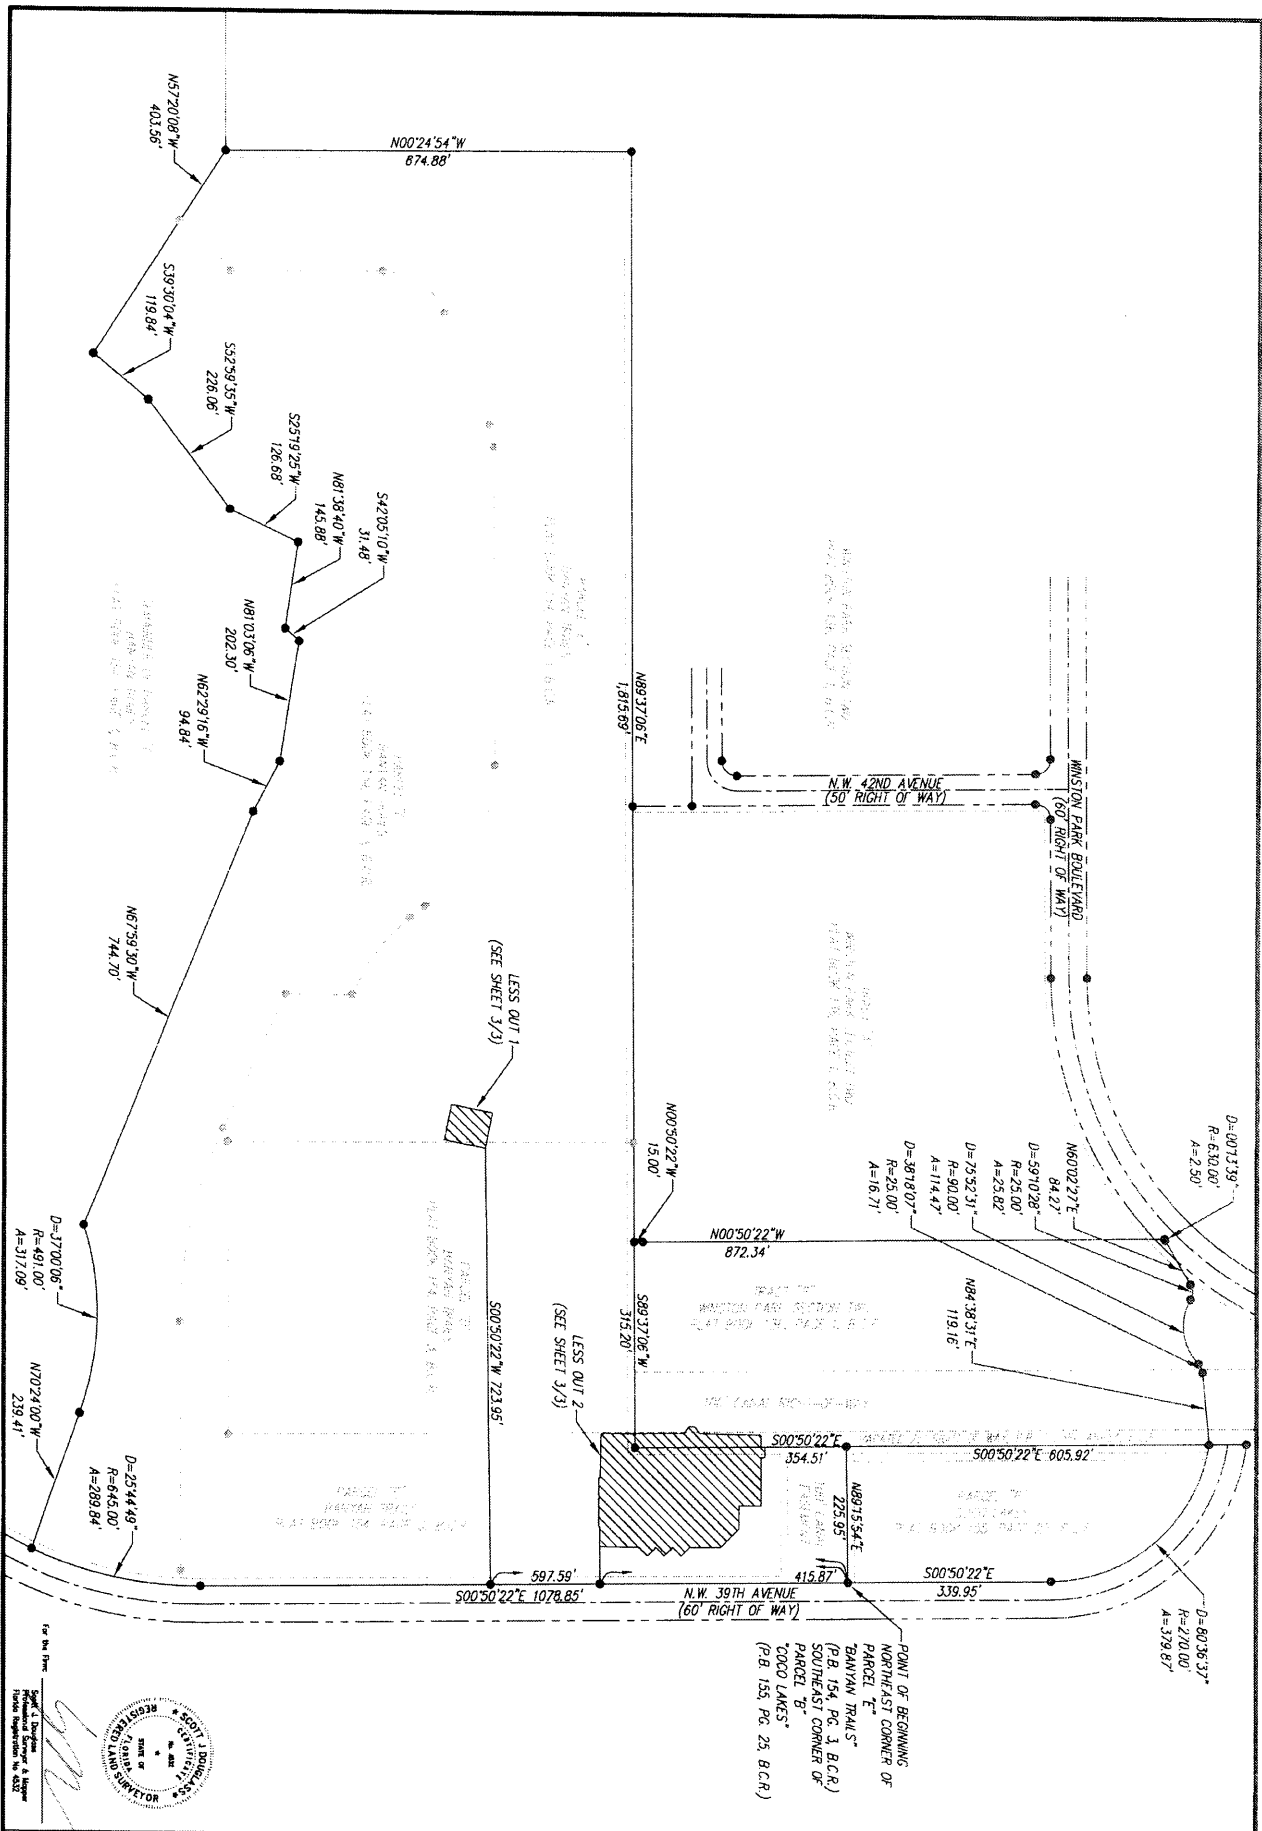


PREPARED BY: **DOUGLASS, LEAVY & ASSOCIATES INC.**
 PROFESSIONAL SURVEYORS & MAPPERS
 7914 VILES ROAD
 CORAL SPRINGS, FLORIDA 33067
 OFFICE (954) 844-7994 FAX (954) 844-8886
 LICENSED BUSINESS No. 6727

| REVISIONS: | Description | Date | Fy/Pg |
|------------|-------------|------|-------|
| | | | |
| | | | |
| | | | |

DRAWING DATA:
 Drawing date: 10/11/2019
 Pkg source: N/A
 Drafted: SLD
 Checked: SLD
 CAD dwg no: 13013
 SHEET: 2/3

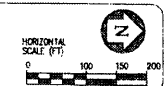

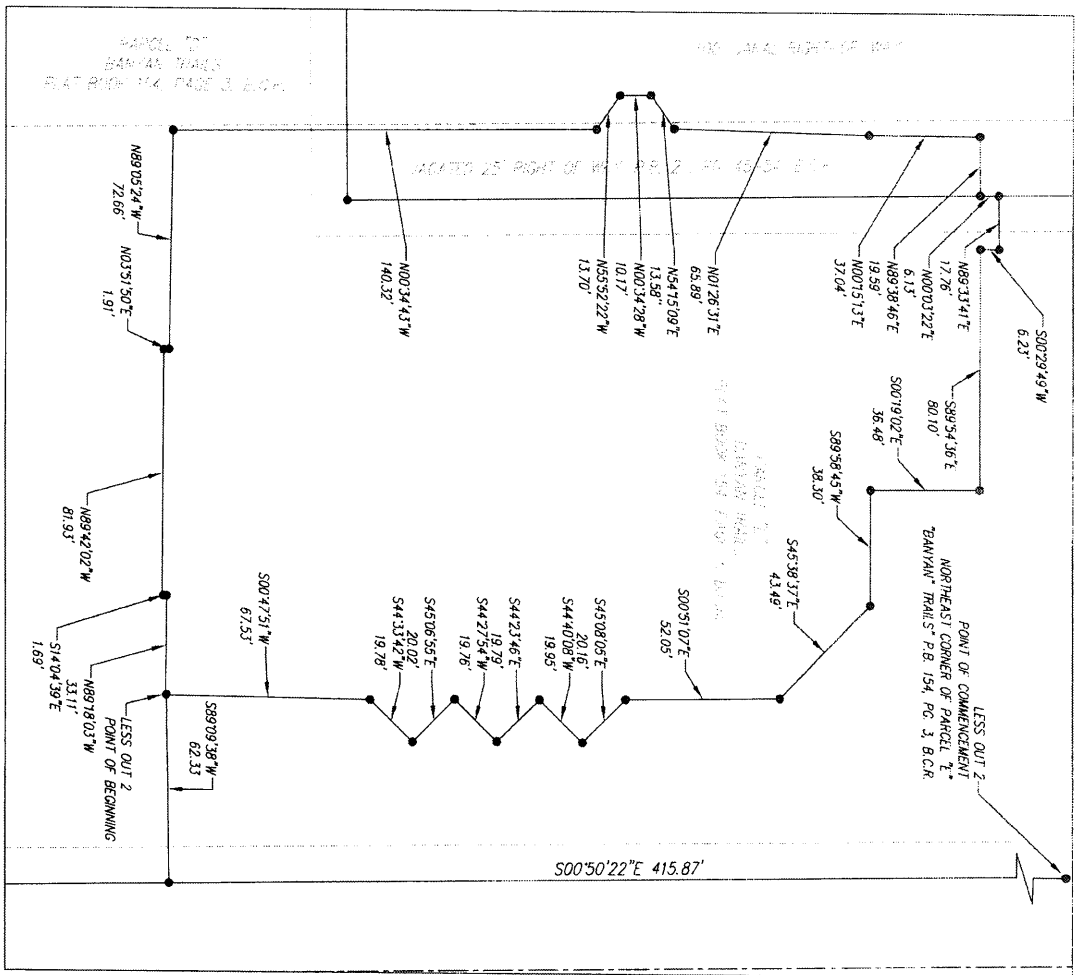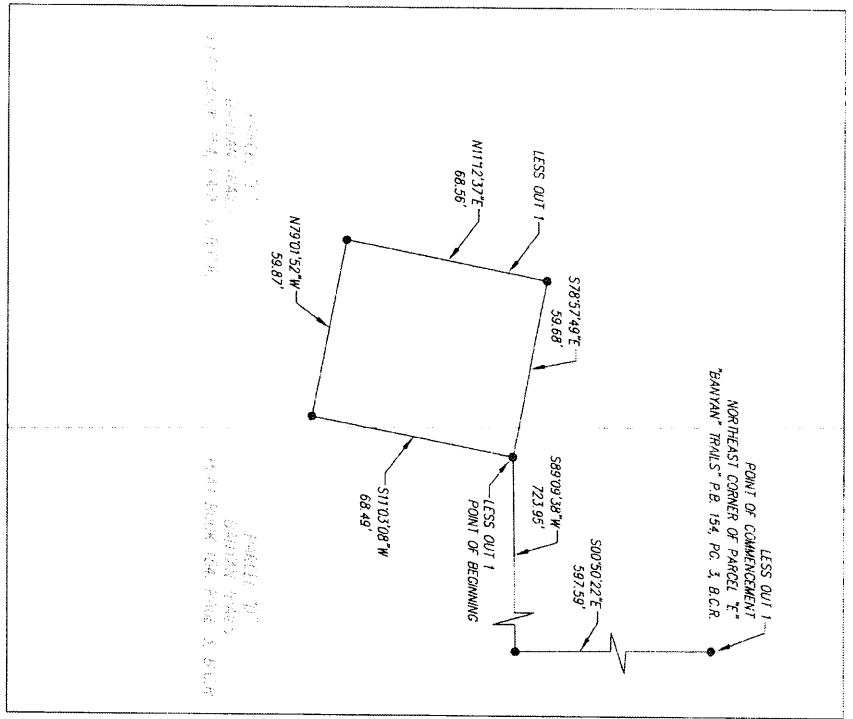

For the Property of
 Douglas Leavy
 Registered Surveyor & Mapper
 License No. 14822

PREPARED BY: **DOUGLASS, LEAVY & ASSOCIATES INC.**
 PROFESSIONAL SURVEYORS & MAPPERS
 7914 WILES ROAD
 OORAL SPRINGS, FLORIDA 32067
 OFFICE: (904) 844-7999 FAX: (904) 344-8886
 LICENSED BUSINESS No. 8727

| REVISIONS: | Description | Date | Fb/Pg |
|------------|-------------|------|-------|
| | | | |
| | | | |
| | | | |
| | | | |

DRAWING DATA:
 Drawing date: 10/11/2019
 P/S/g source: PTT
 Drafter: PTT
 Checked: SJD
 CAD dwg no.: 1383
 SHEET: 3/3