








# CASA GRANDE COCONUT CREEK

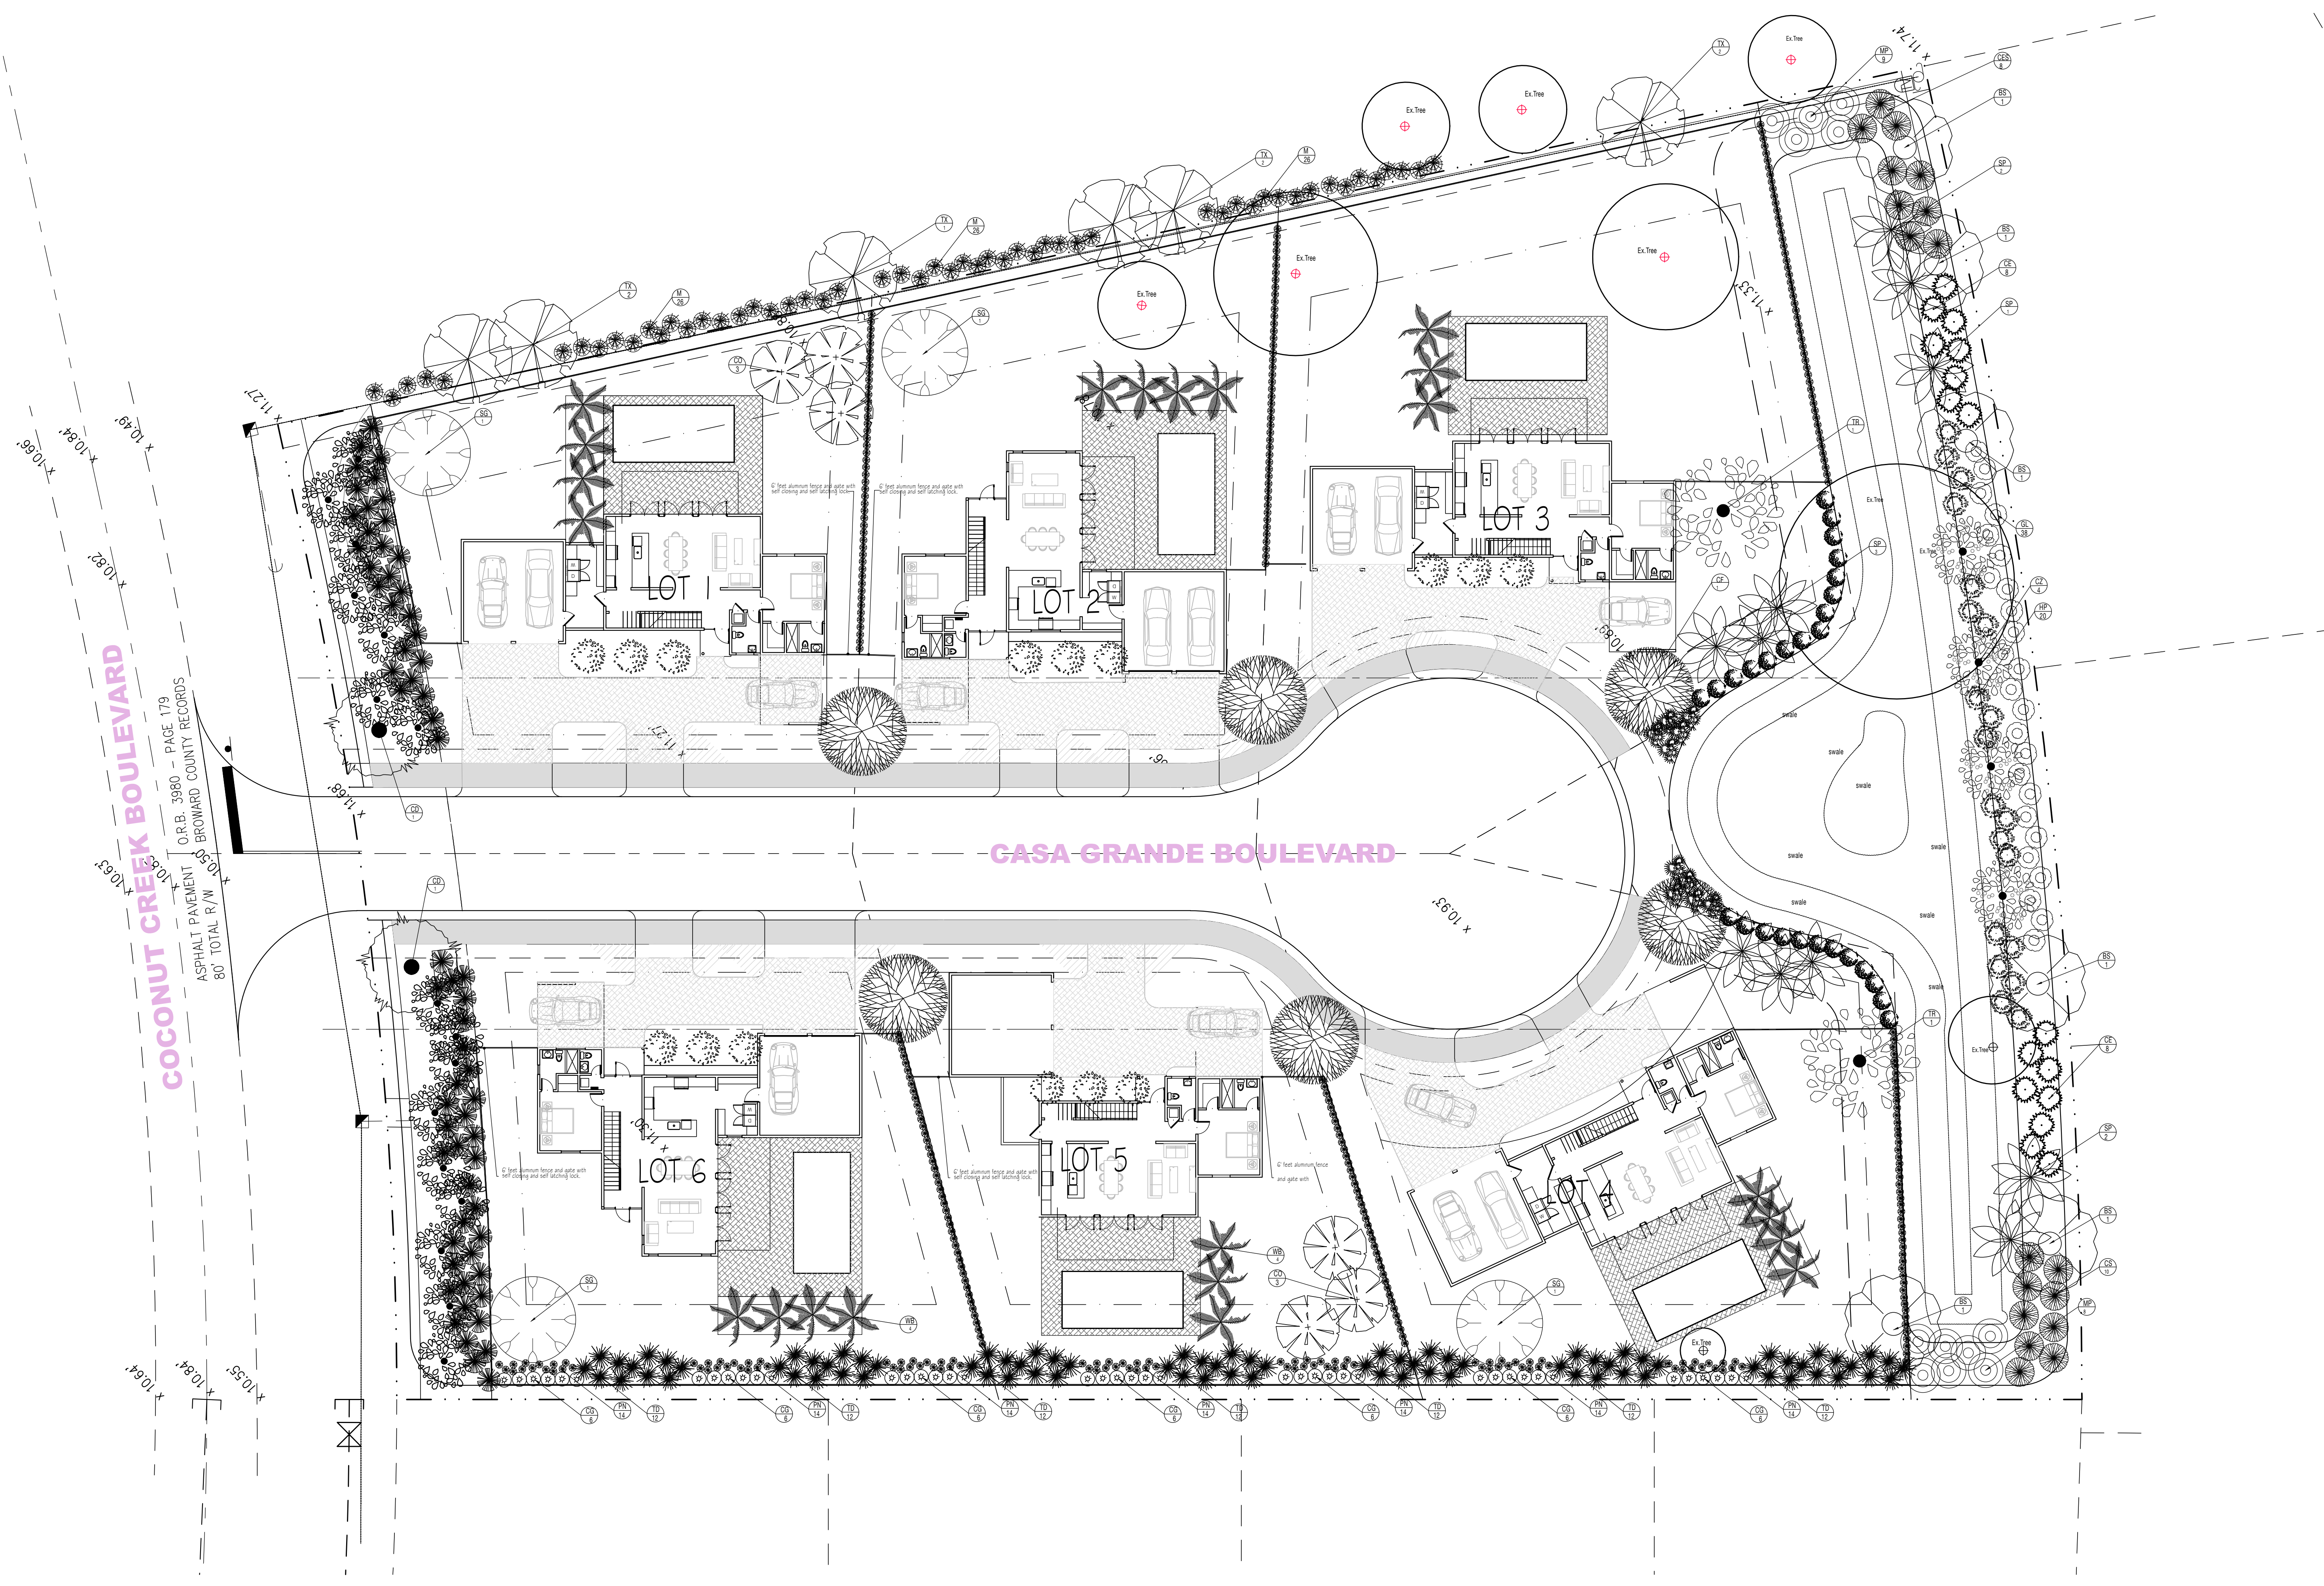

**COCONUT CREEK BOULEVARD**

**CASA GRANDE BOULEVARD**

Landscape Plan

SEAL:

REVISIONS

LANDSCAPE ARCHITECT

Gary P Wilkins  
LA 0000490  
305-245-1323

DATE:

August 8 -18

SCALE:

1/16"=1'-0"

PAGE:

L-3















































Jon Euwema Design

PROJECT No. 18017

Eden  
Coconut Creek Blvd  
Coconut Creek, Florida

OWNER

-  
Coconut Creek, Florida

DISTRIBUTION DATE

PROGRESS SET 08/01/18

DISTRIBUTION	DATE
PROGRESS SET	08/01/18

MODEL -TYPE 2

Pablo Corazzini AR - 91716


Luigi Vitalini AR - 13513




300 Aragon Avenue, Suite 330 | Coral Gables, FL 33134  
Tel: 305.567.0602 | Fax: 305.446.3197  
www.vcmiami.com FL Registration AA26001654

SHEET NO.

A-402

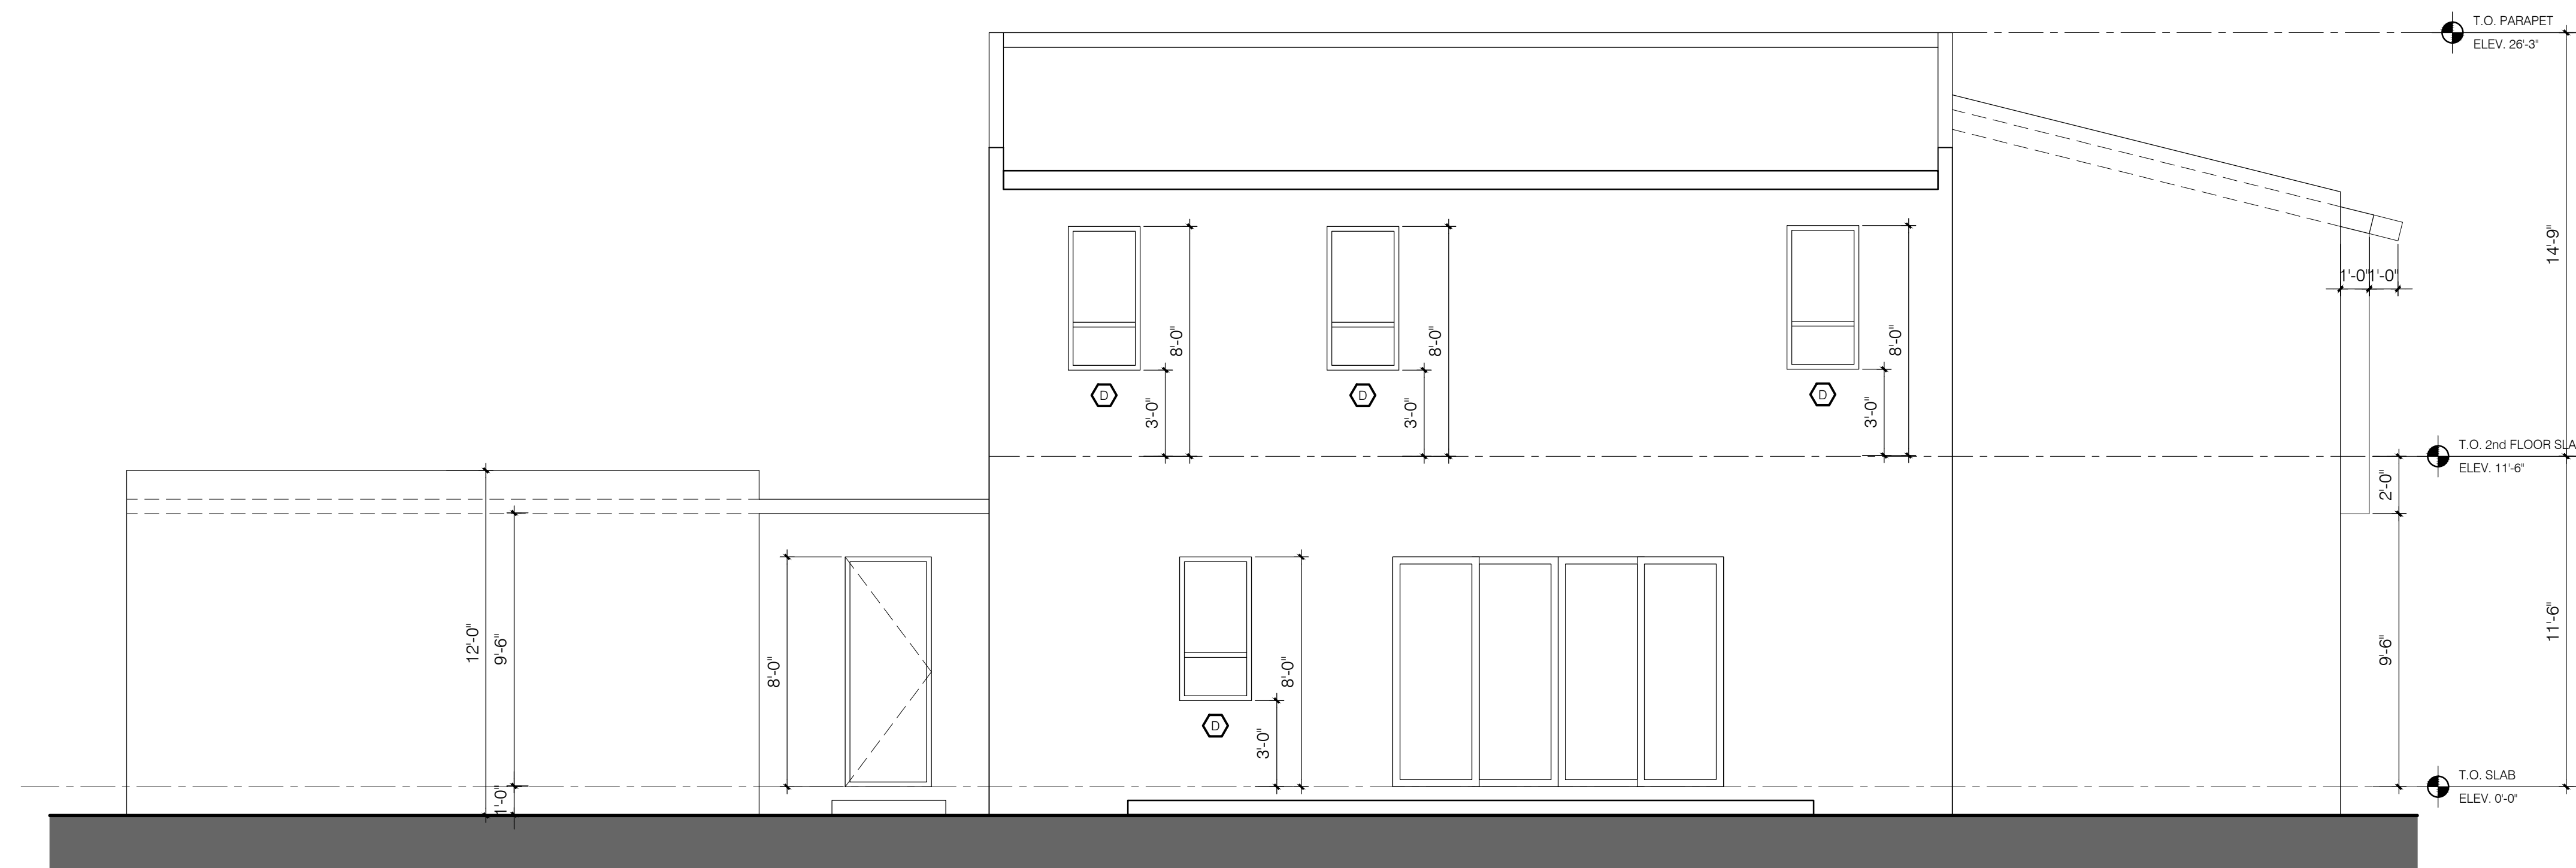

① Rear Elevation 1/4"

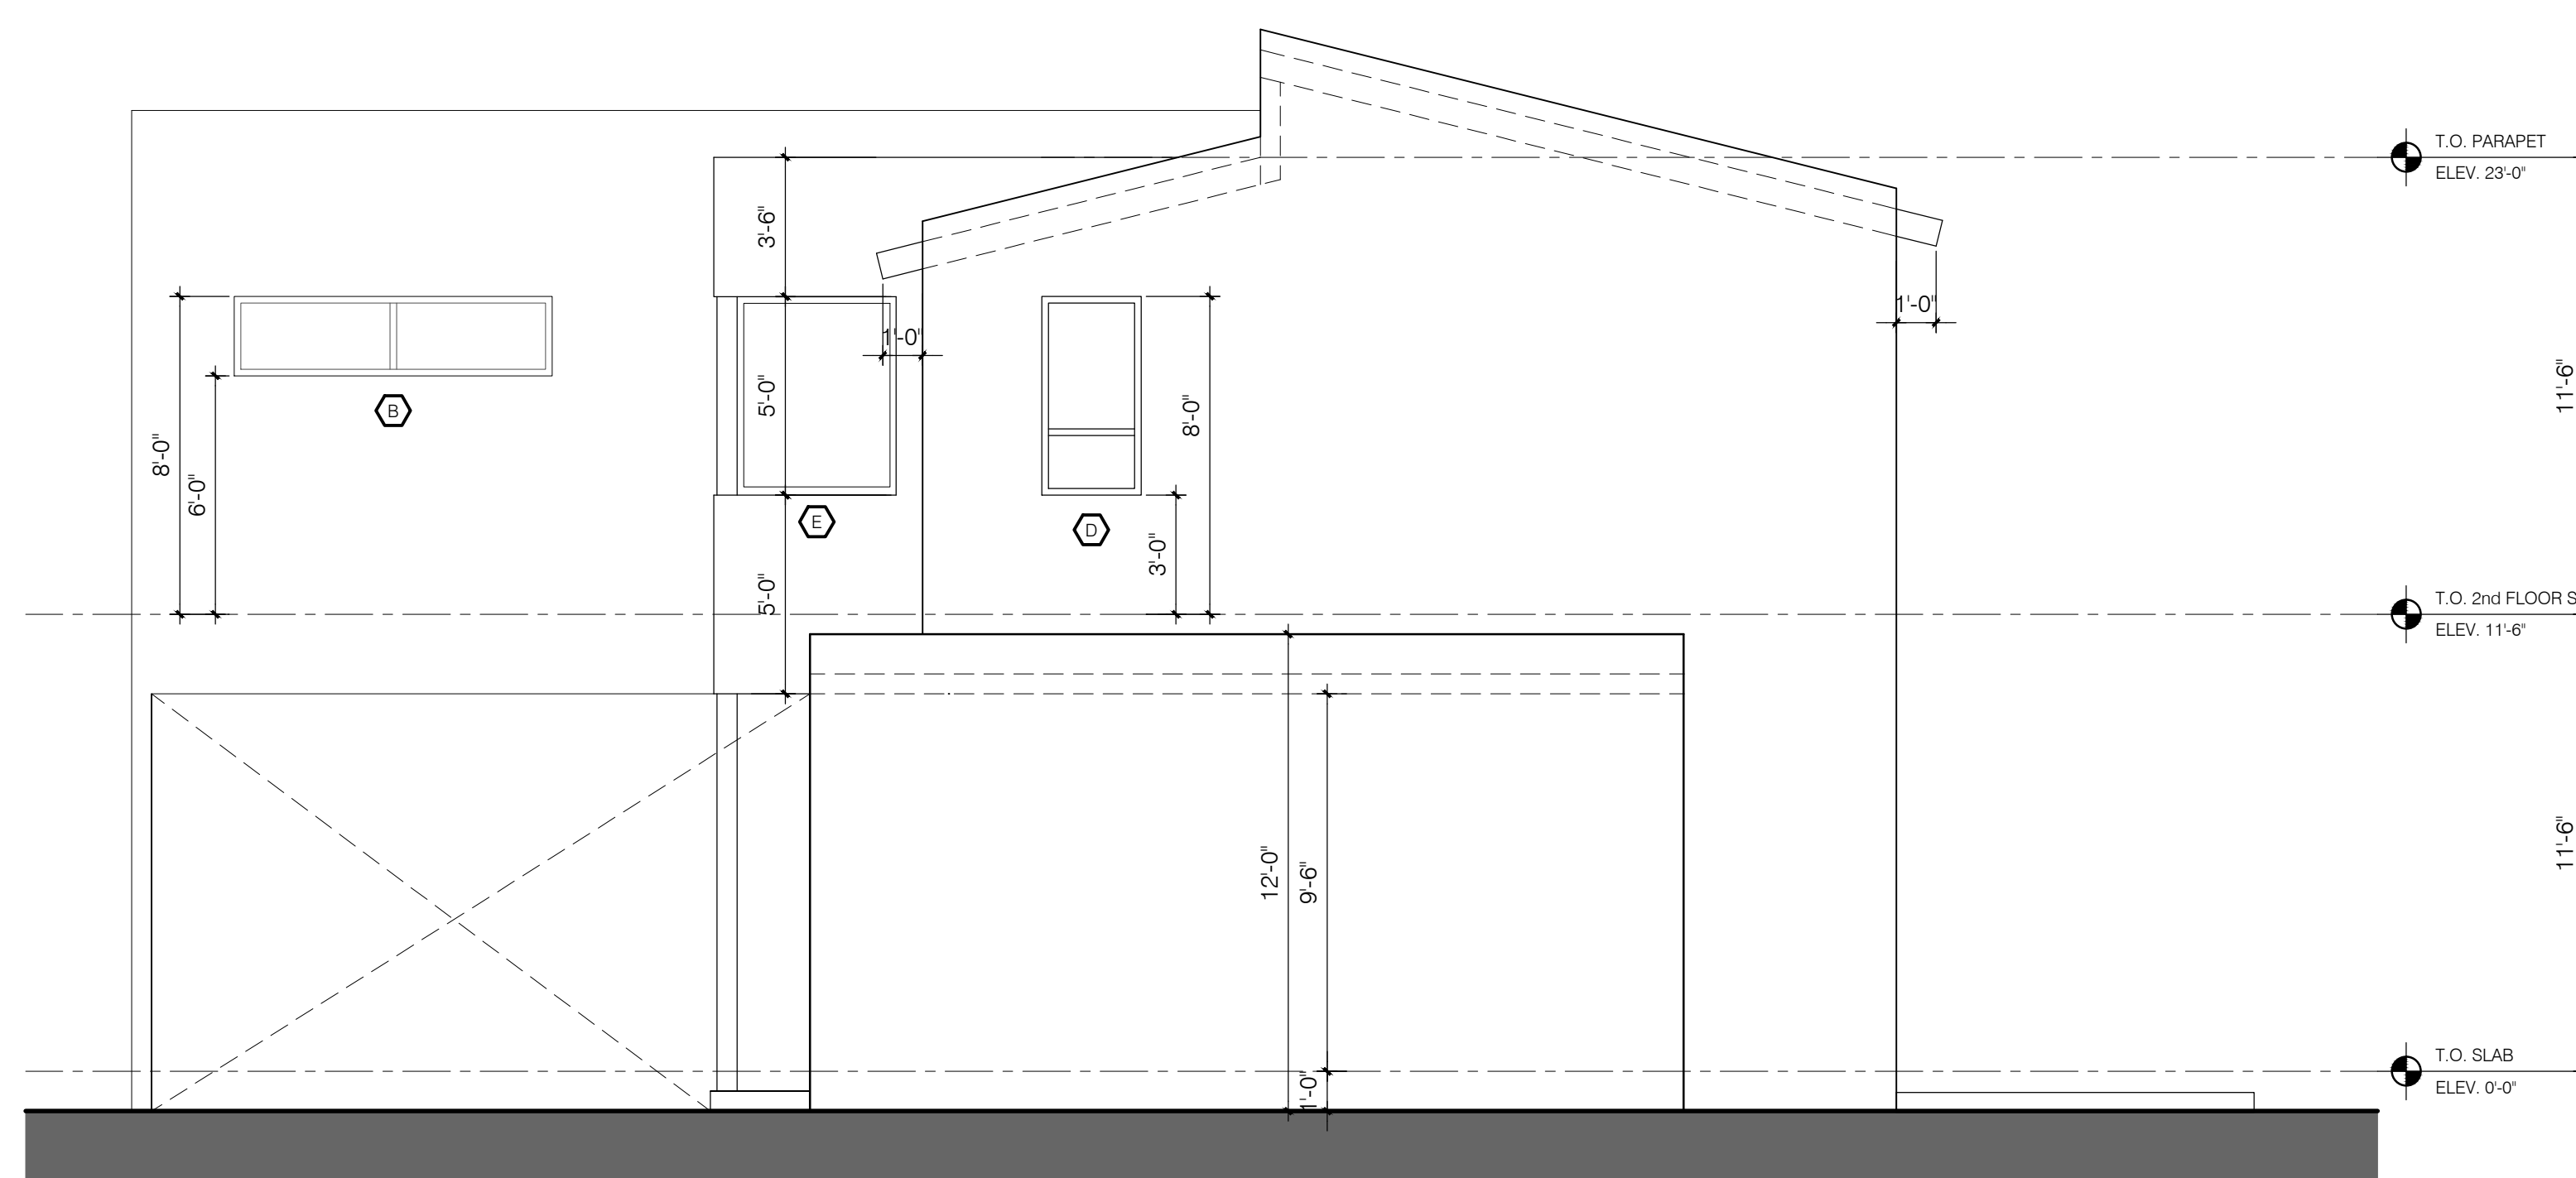

② Side Elevation 1/4"




































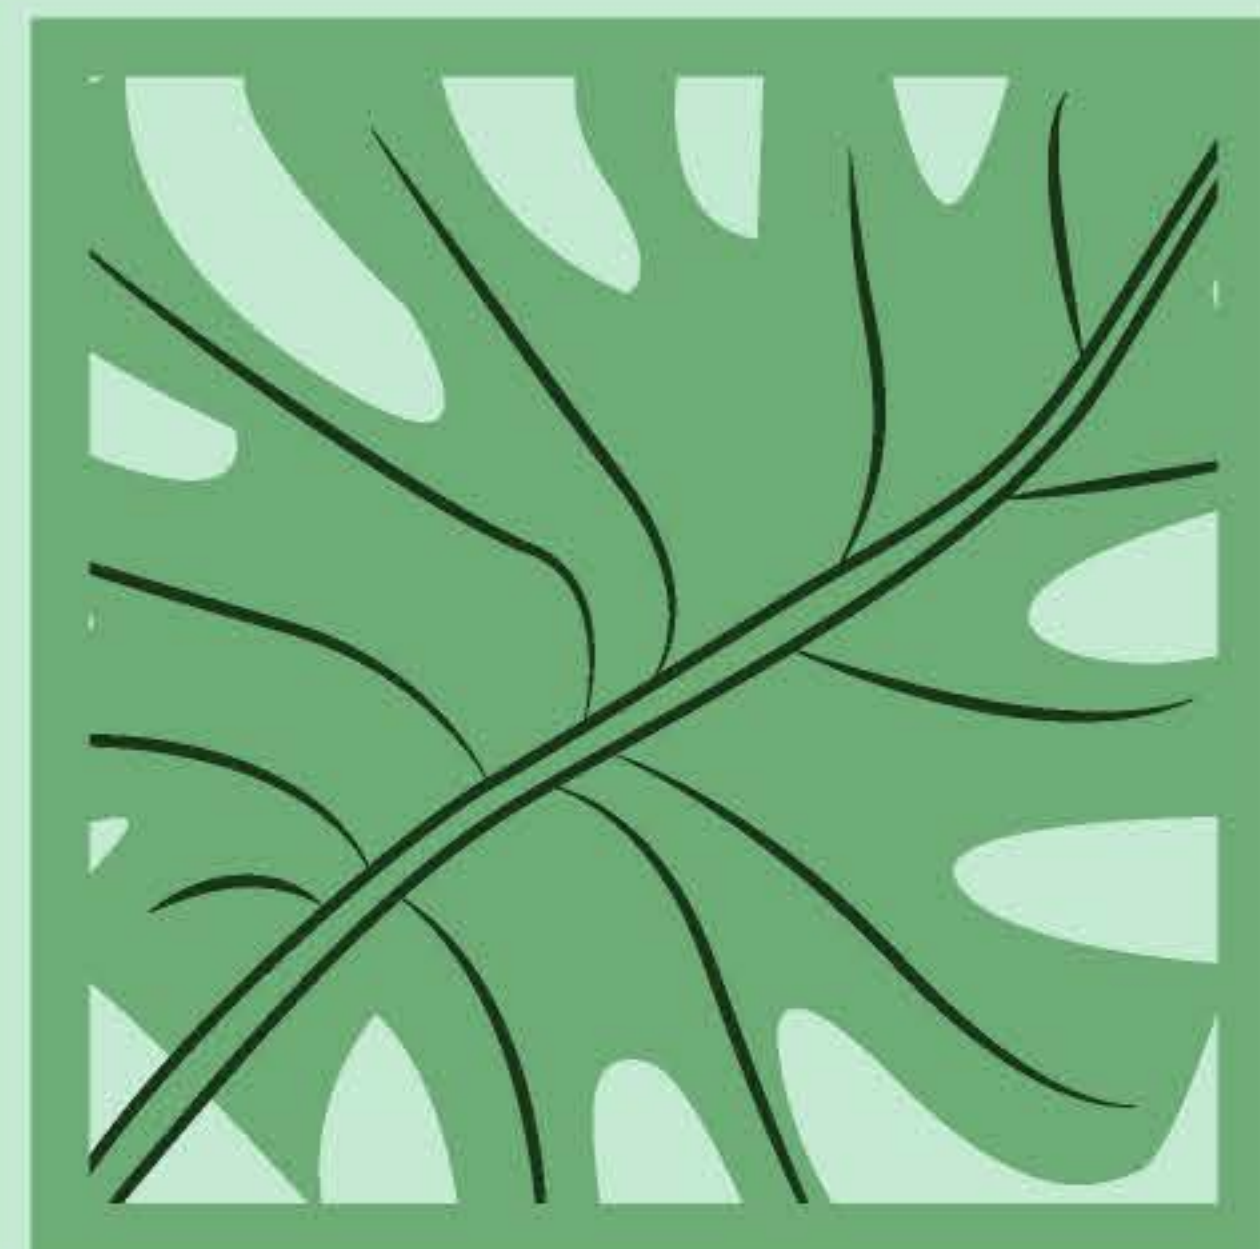

# EDEN

A Health Conscious Community

[www.edencoconutcreek.com](http://www.edencoconutcreek.com)

