


Attachment D



Community Garden
~4,000 SQFT

Attachment D

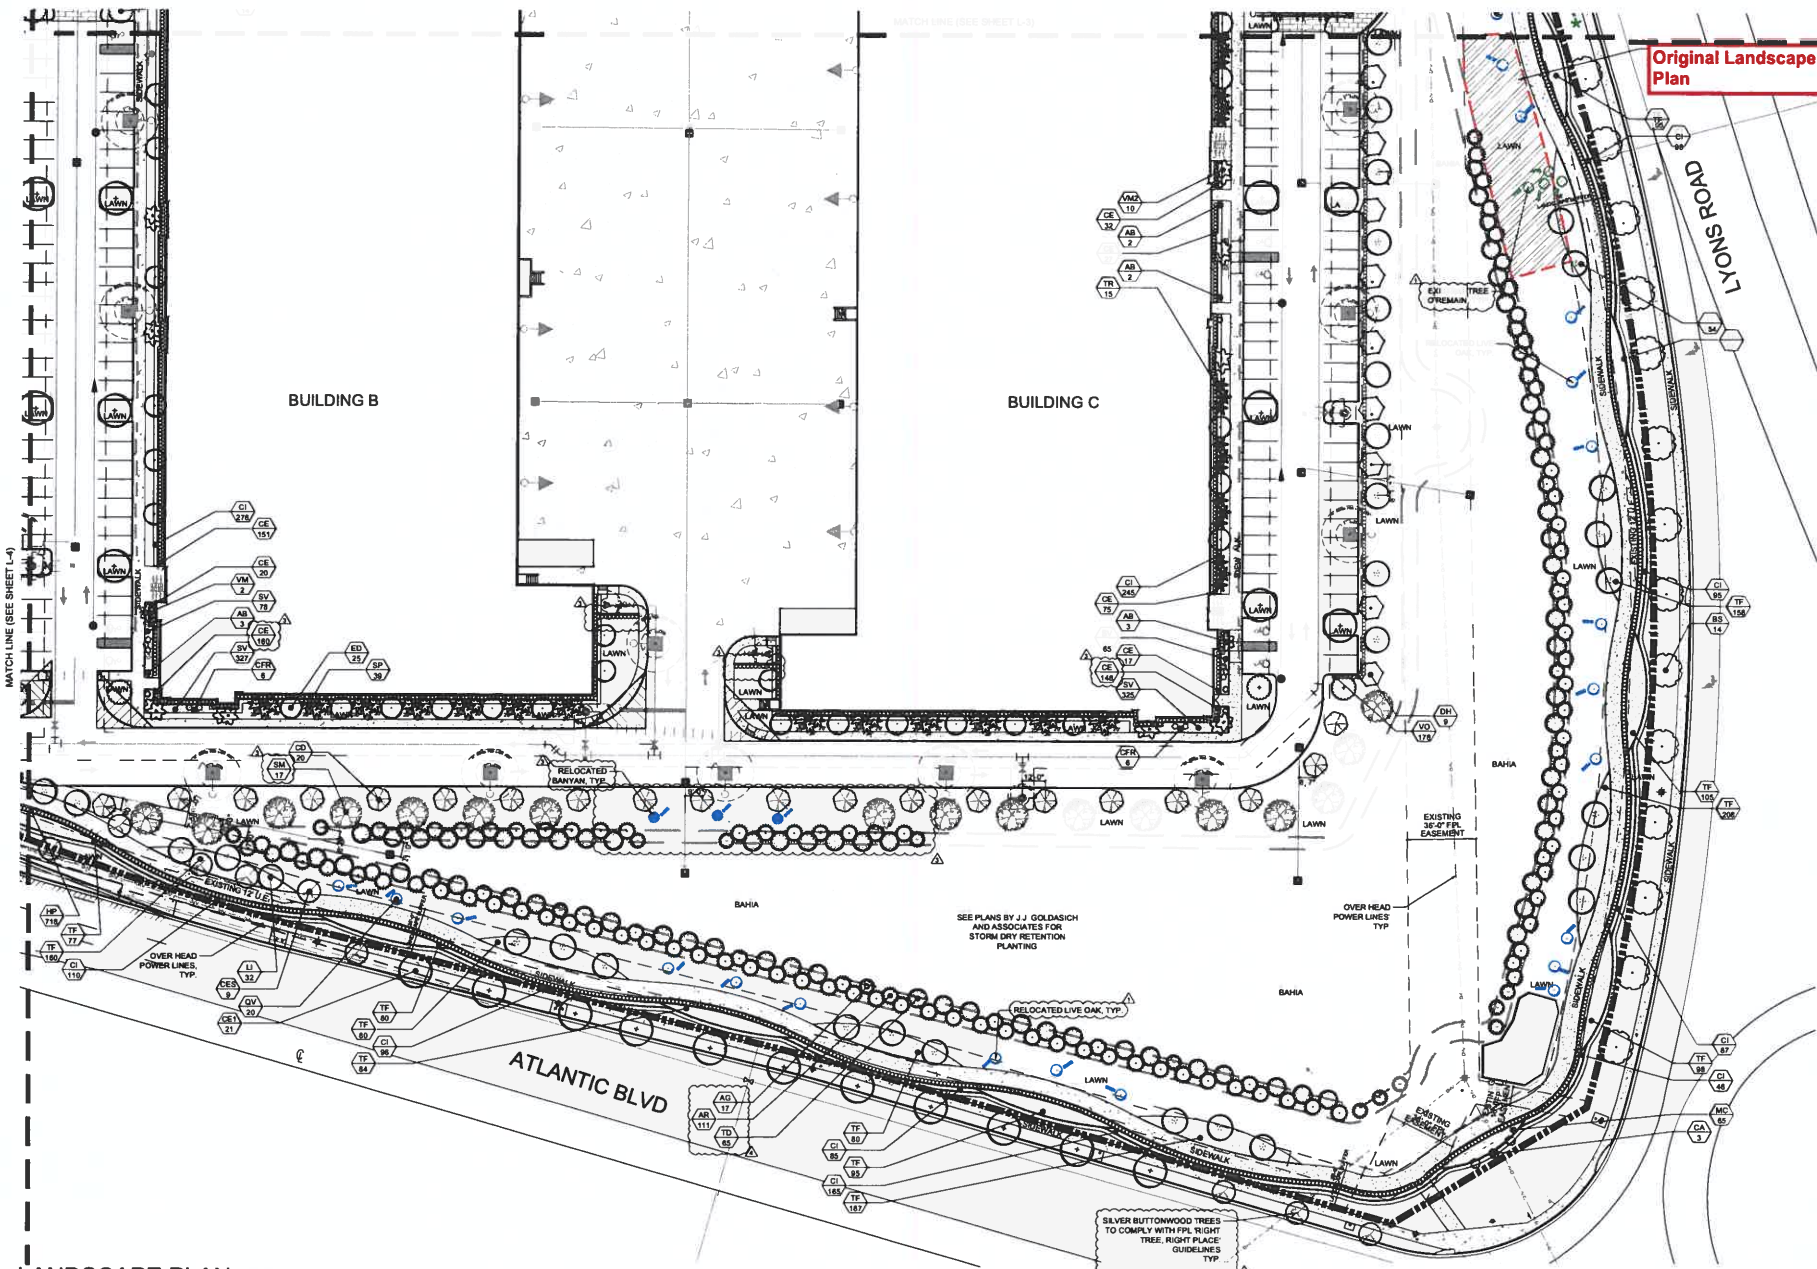

Original Landscape Plan

LANDSCAPE PLAN NORTH
Scale: 1" = 30'-0"

SYMBOL LEGEND
● Tree to Remain
○ Tree to Relocate

W H WILKIN HULTS + PARTNERS
 ARCHITECTS
 10200 W. WINDY HILL BLVD. SUITE 100
 TAMPA, FL 33617
 PHONE: 813.222.8811
 WWW.WILKINHULTSPARTNERS.COM

GREYSTAR COCOMAR
 COCONUT CREEK, FL
 LANDSCAPE PLAN

Revisions:

Revisions	Date	By

Sheet:
 Lic # LA2000589
 Member A.S.I.A.

Drawing: Landscape Plan
 Date: 06/13/2022
 Scale: See Left
 Drawn by: AM
 Sheet No.:

L-5
 Cad Id: 2022-058