


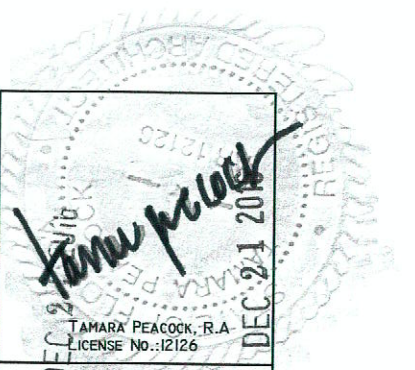


PROJ. NAME:	DESIGNER:	DRAWN BY:
CAT. APPROVER:	REVIEWER:	CHECKER:

ISSUED FOR:	REVISION DATE:	REVISION:
		1
		2
		3

THE TAMARA PEACOCK COMPANY
Architects
6500 N. Andrews Ave., Ft. Lauderdale 33309
Phone: 954.728.8000 Fax: 954.728.9225

PROJECT NAME:
Diaz Spec Home - 2 Story
4680 NW 74TH PL.,
COCONUT CREEK, FL
33073

SHEET NAME:
SURVEY
PROJ. No.: 1422 DATE: 08/01/09
SHEET No.: **SU-1**

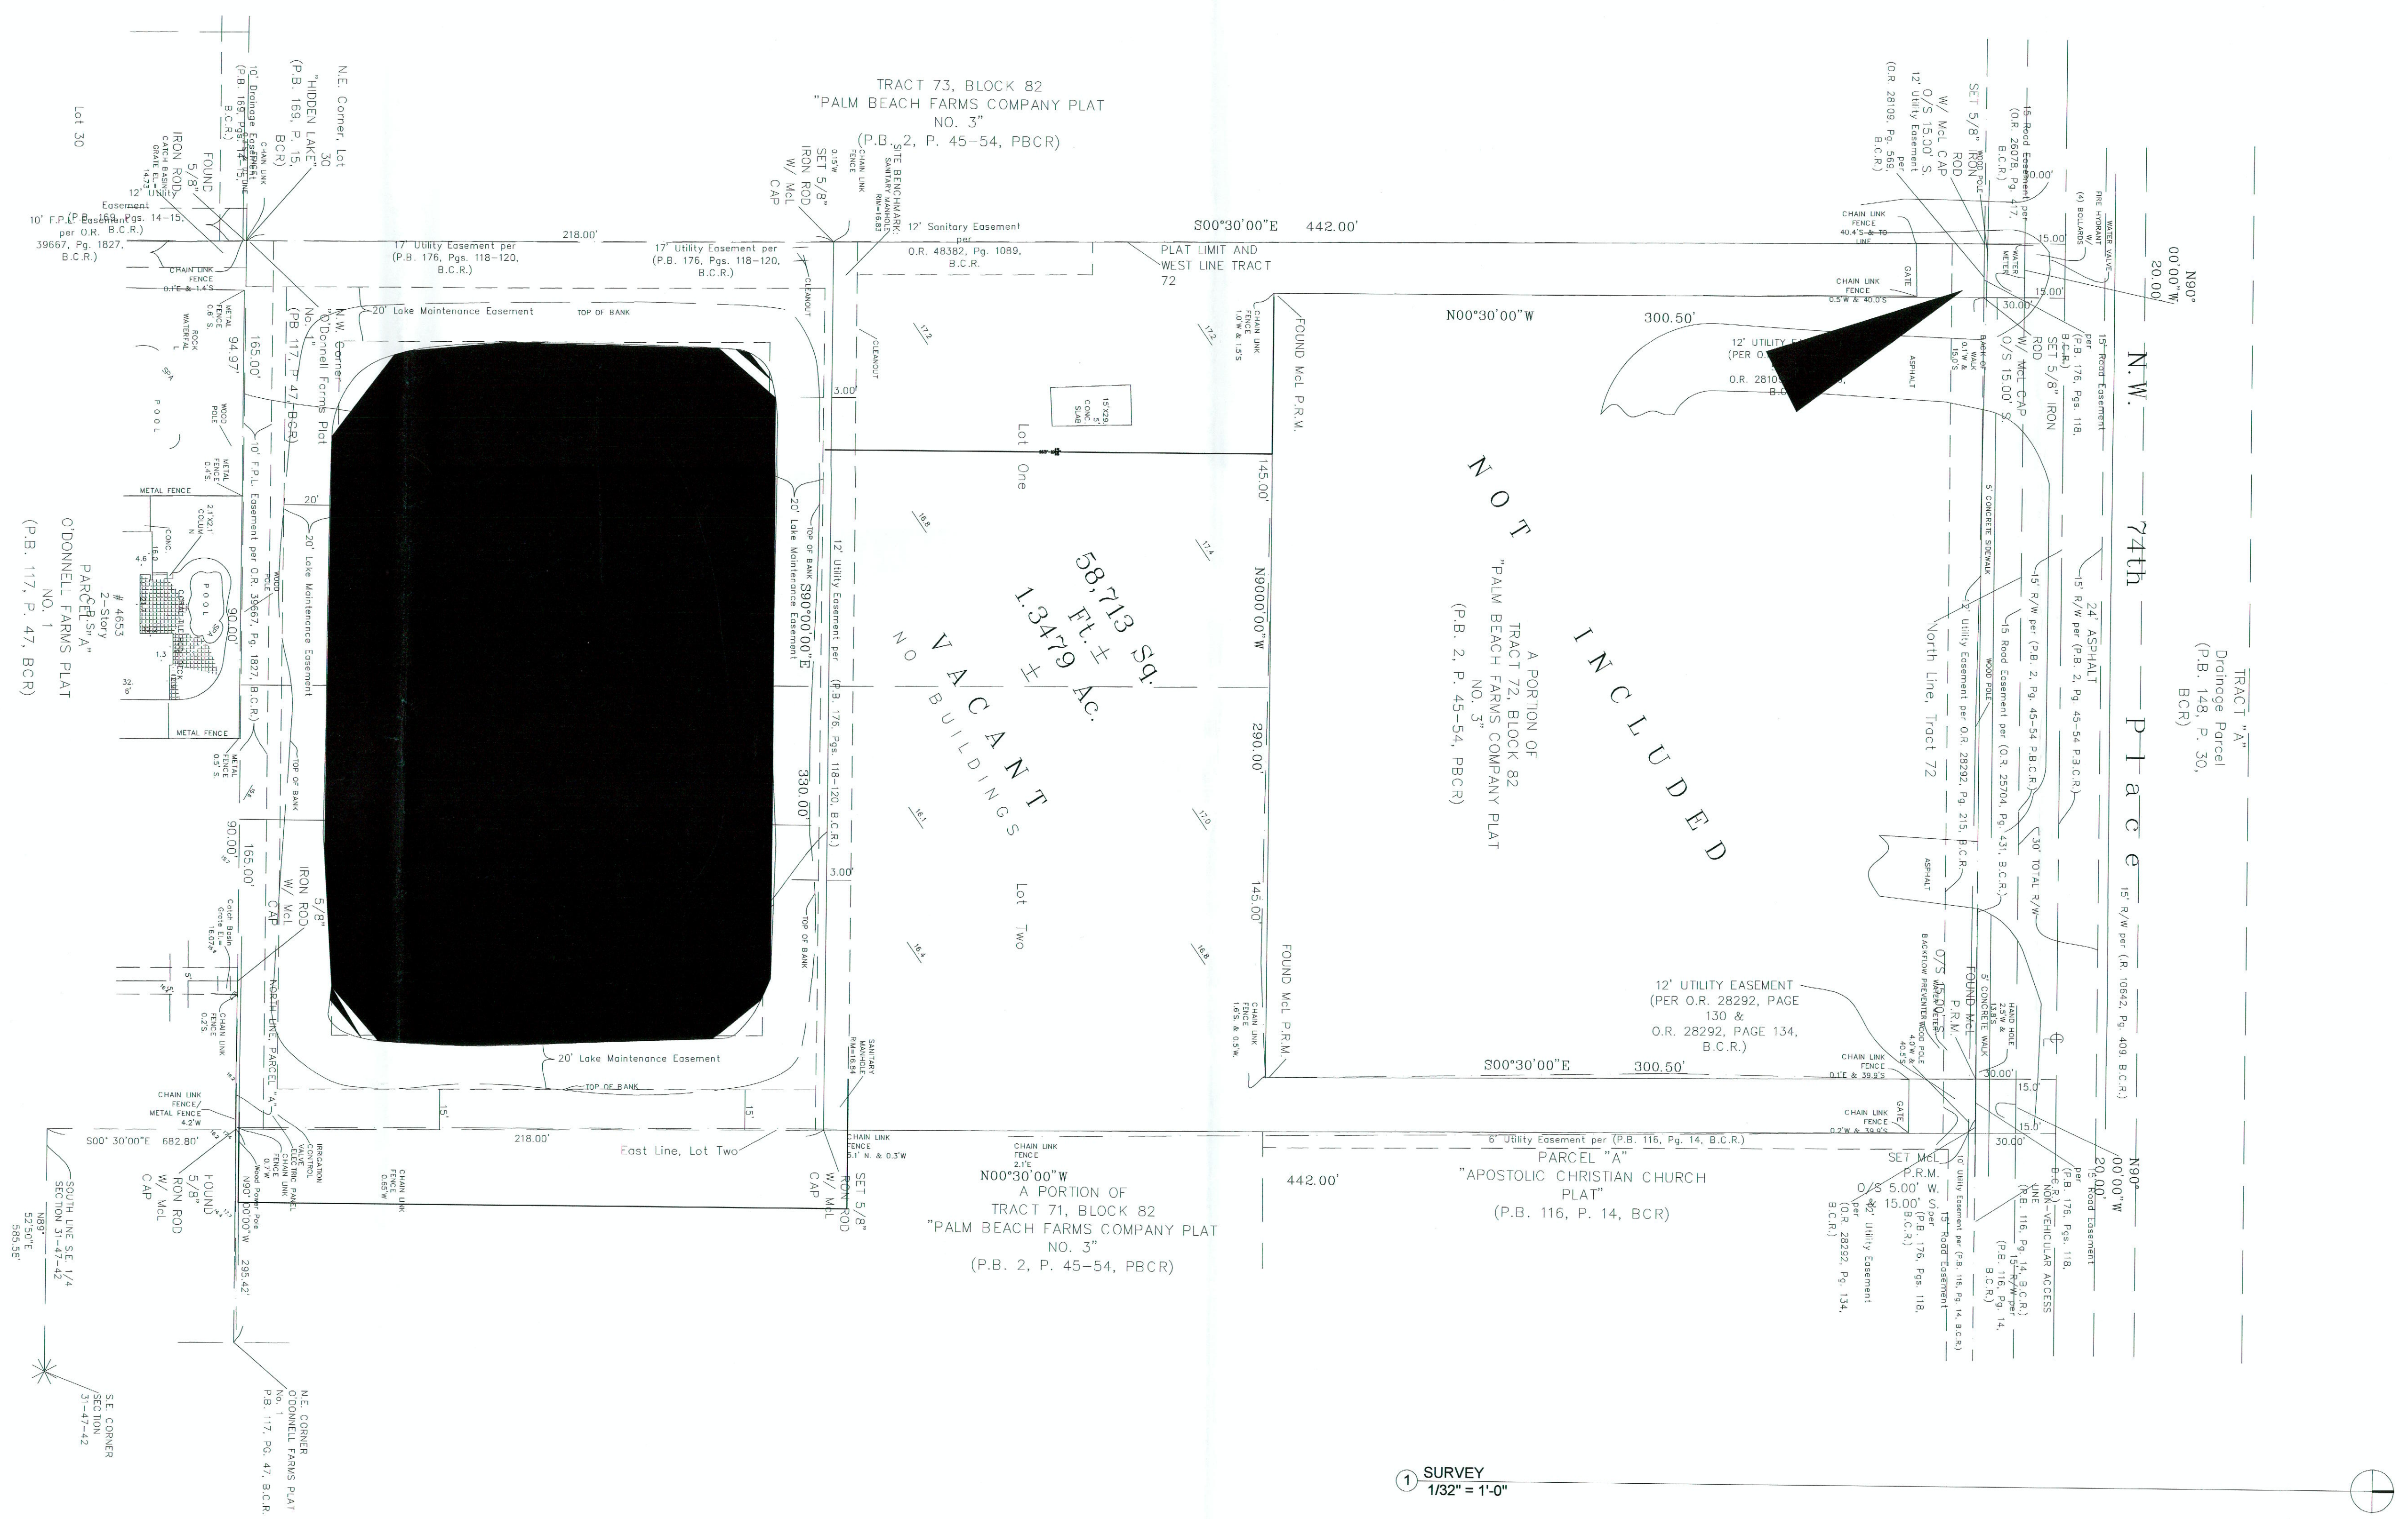

1 SURVEY
1/32" = 1'-0"