


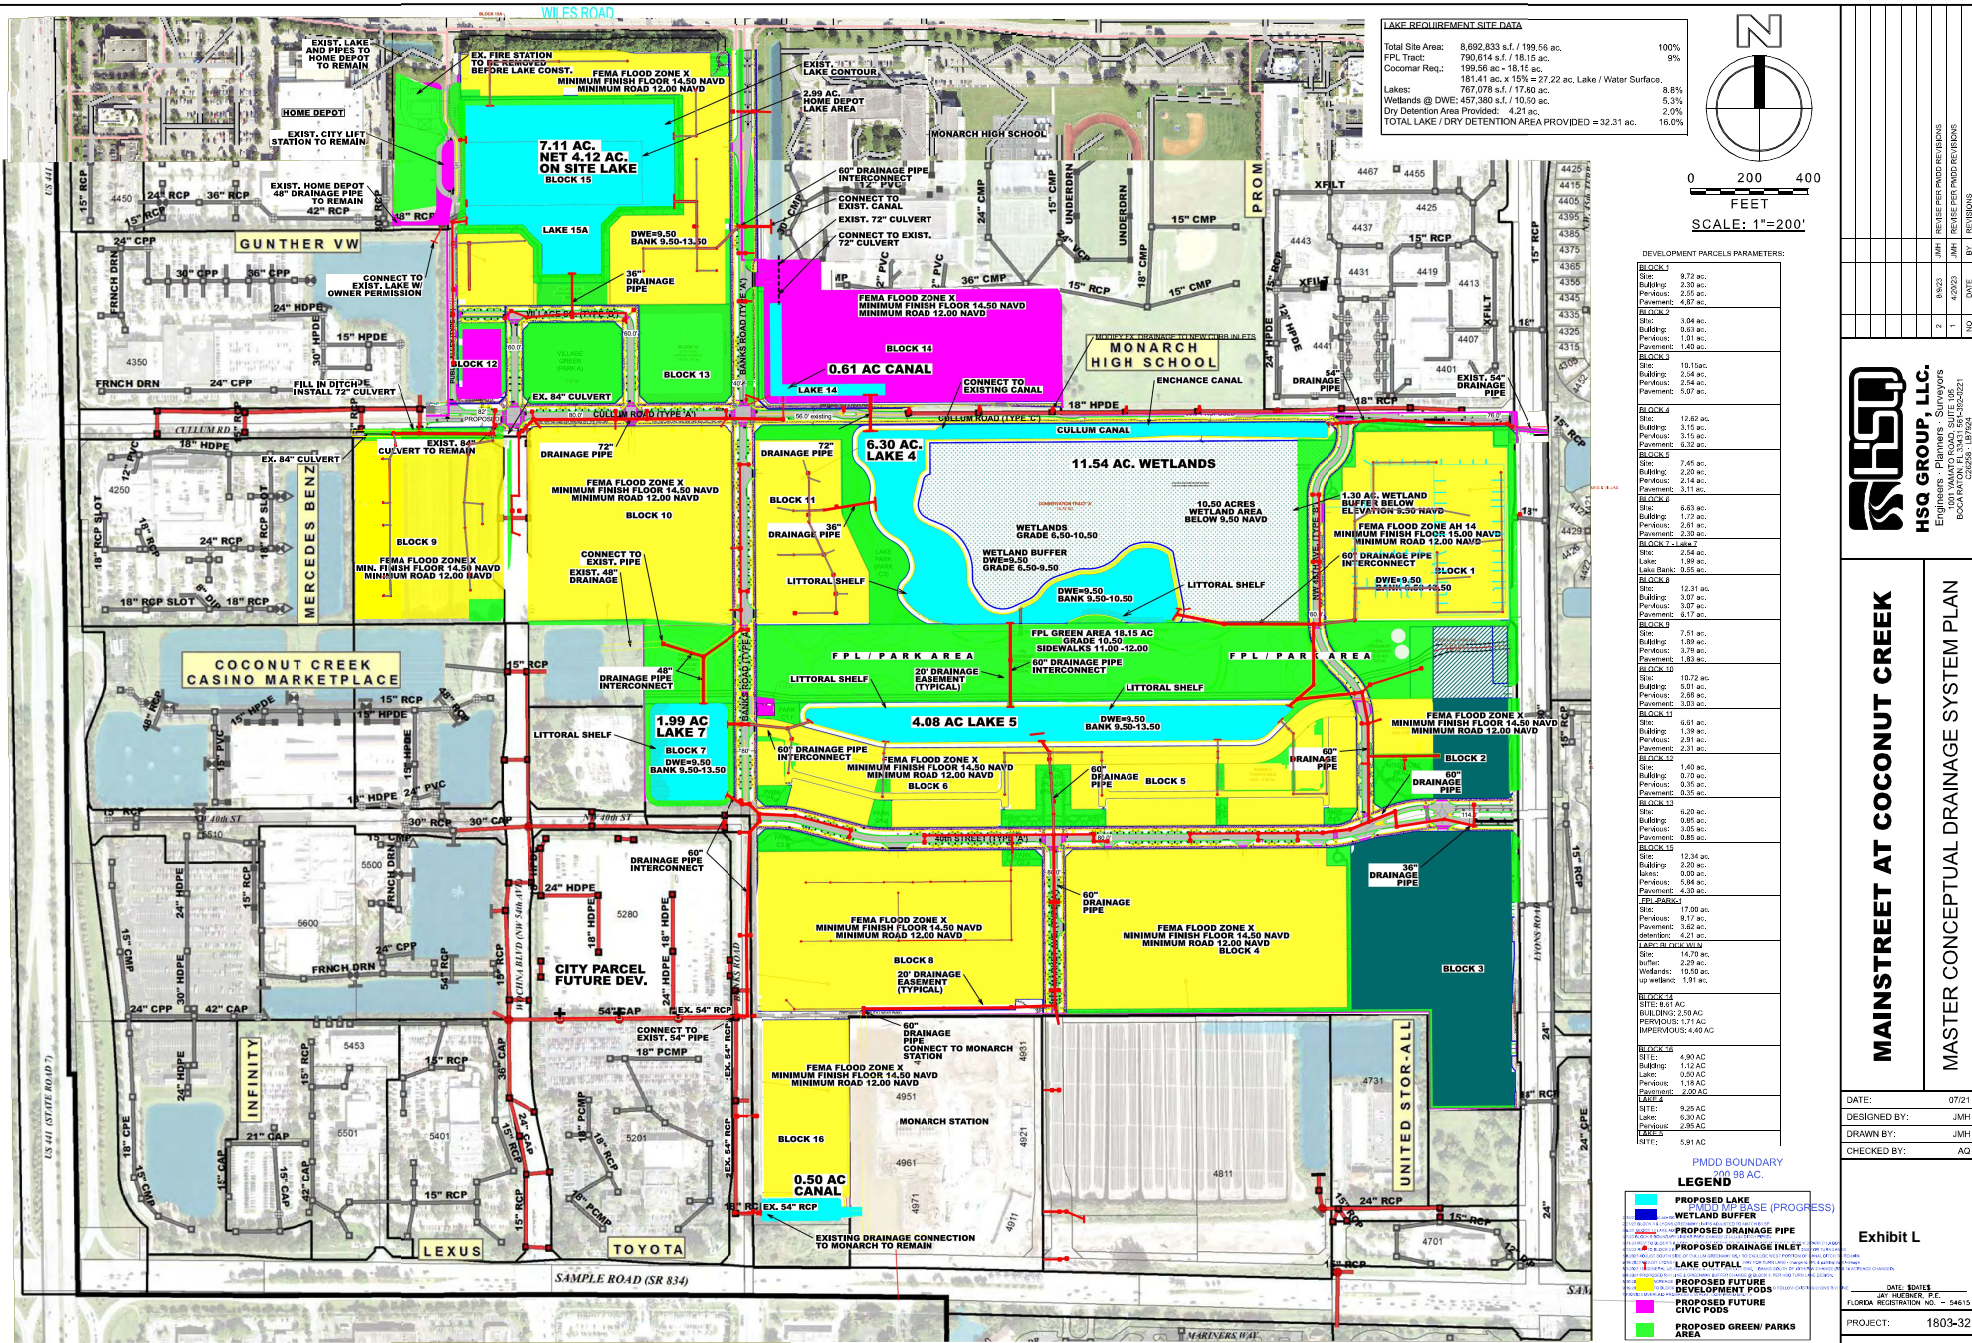



MAINSTREET AT COCONUT CREEK

MASTER CONCEPTUAL DRAINAGE SYSTEM PLAN

DATE:	07/21
DESIGNED BY:	JMH
DRAWN BY:	JMH
CHECKED BY:	AQ
DATE: 08/01	
FLORIDA REGISTRATION NO.:	54615
PROJECT:	1803-32
SHEET:	CD-1

Exhibit L

WILES ROAD

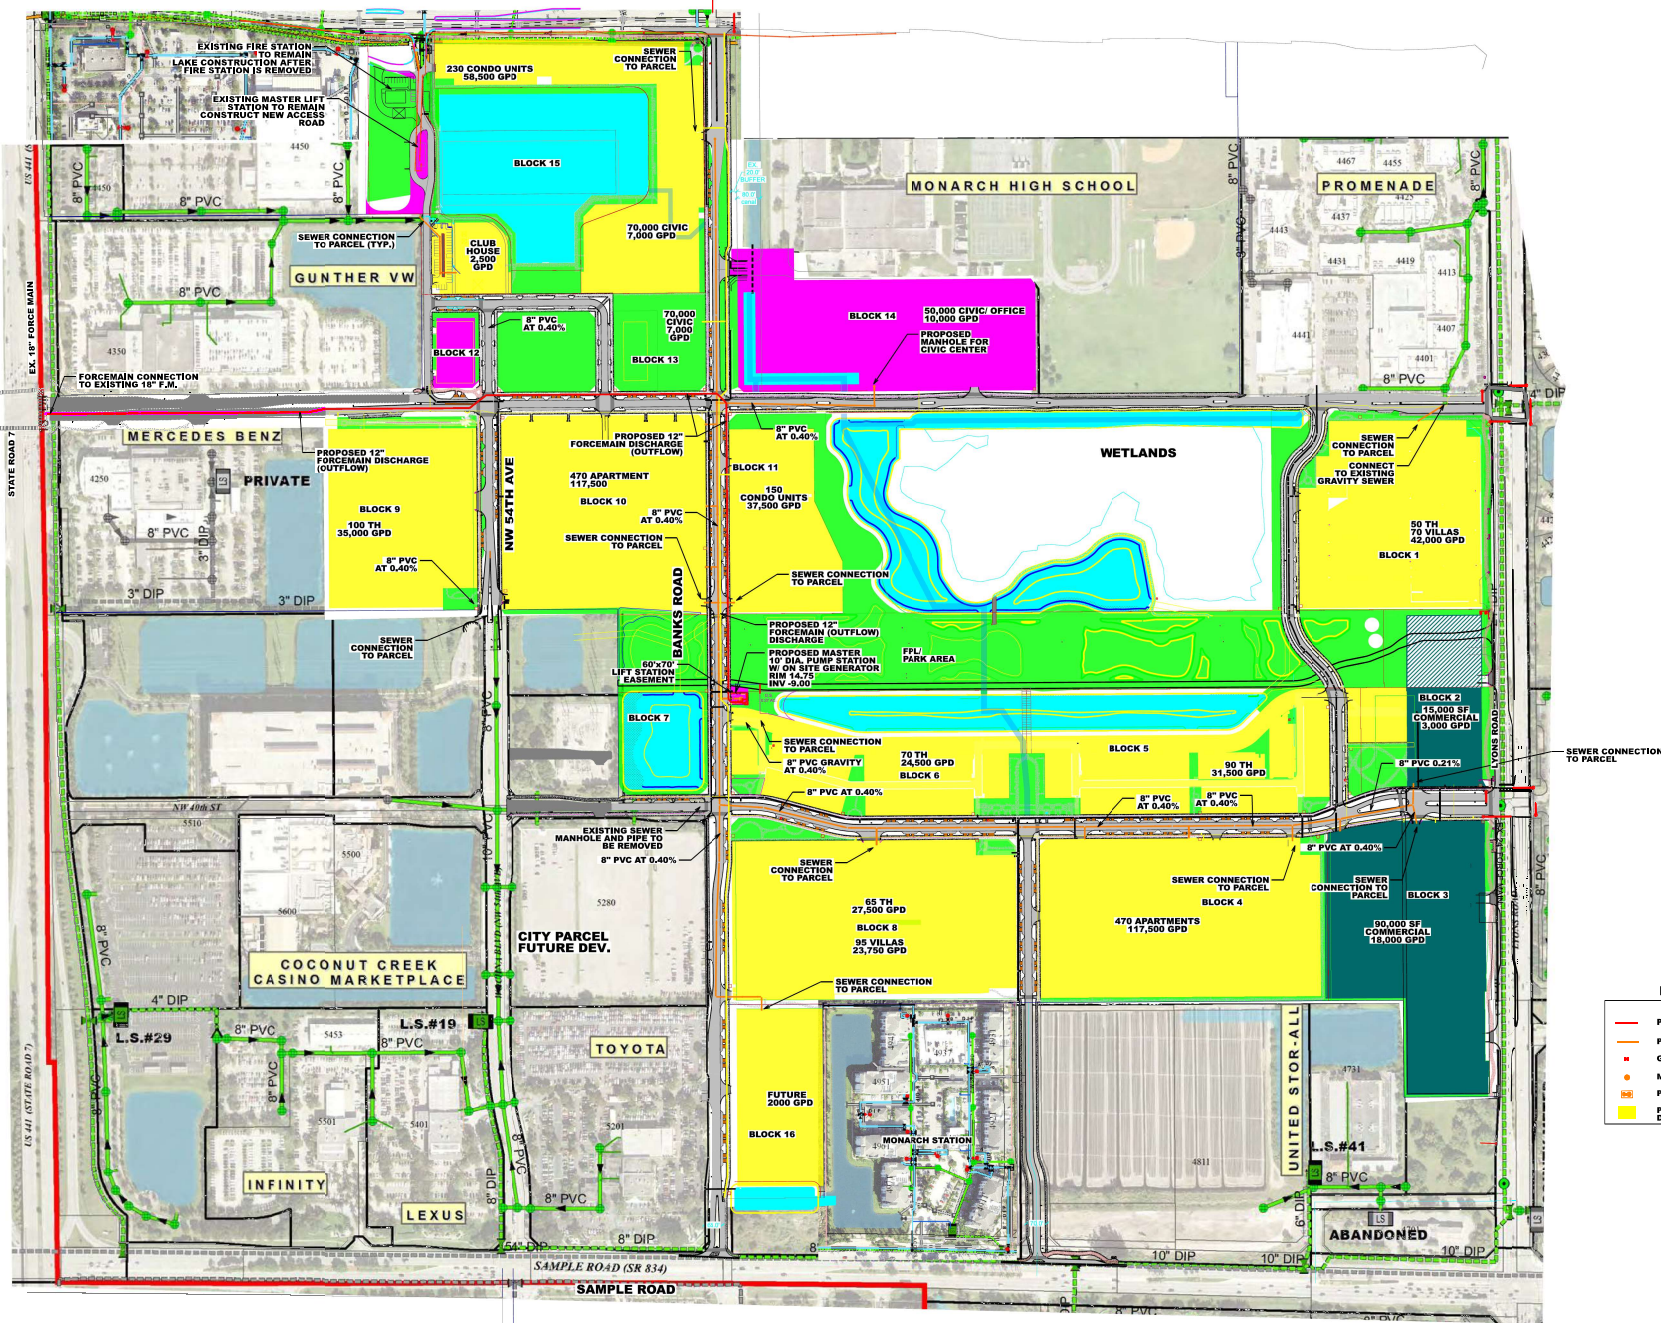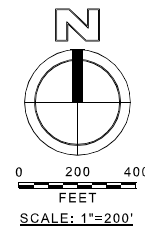

LEGEND

- PROPOSED FORCE MAIN
- PROPOSED GRAVITY SEWER
- GATE VALVE
- MANHOLE
- PUMP STATION
- PROPOSED FUTURE DEVELOPMENT POSS



HSQ GROUP, LLC.
Engineers - Planners - Surveyors


DATE: 09/16

DESIGNED BY: JMH

DRAWN BY: JMH

CHECKED BY: AQ








