
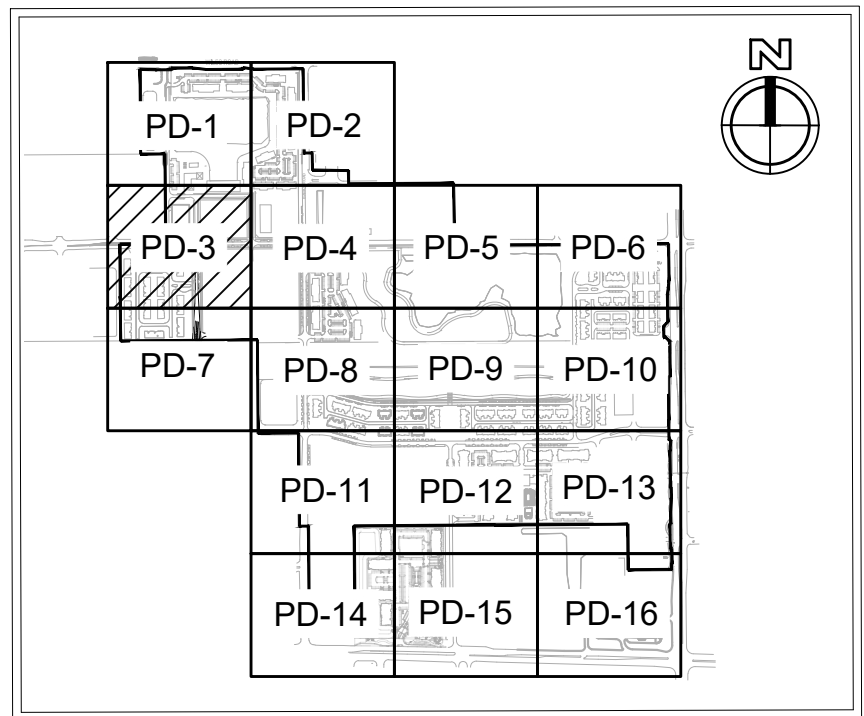
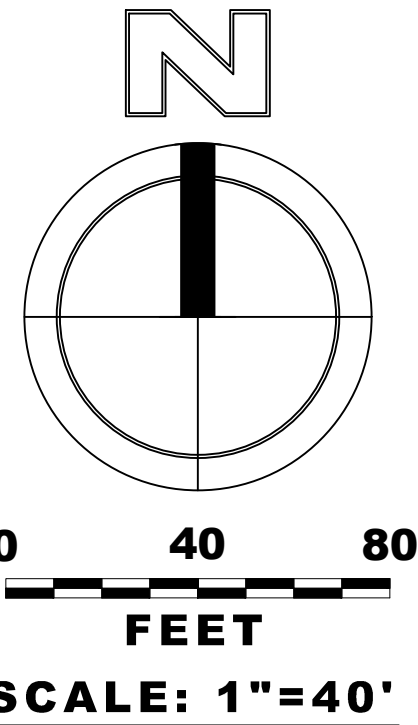


DATE: May 26, 2023 - 10:47am Z:\Projects\2018\180332-Johns Farm Drawings\Construction Plans\180332-PD001.dwg

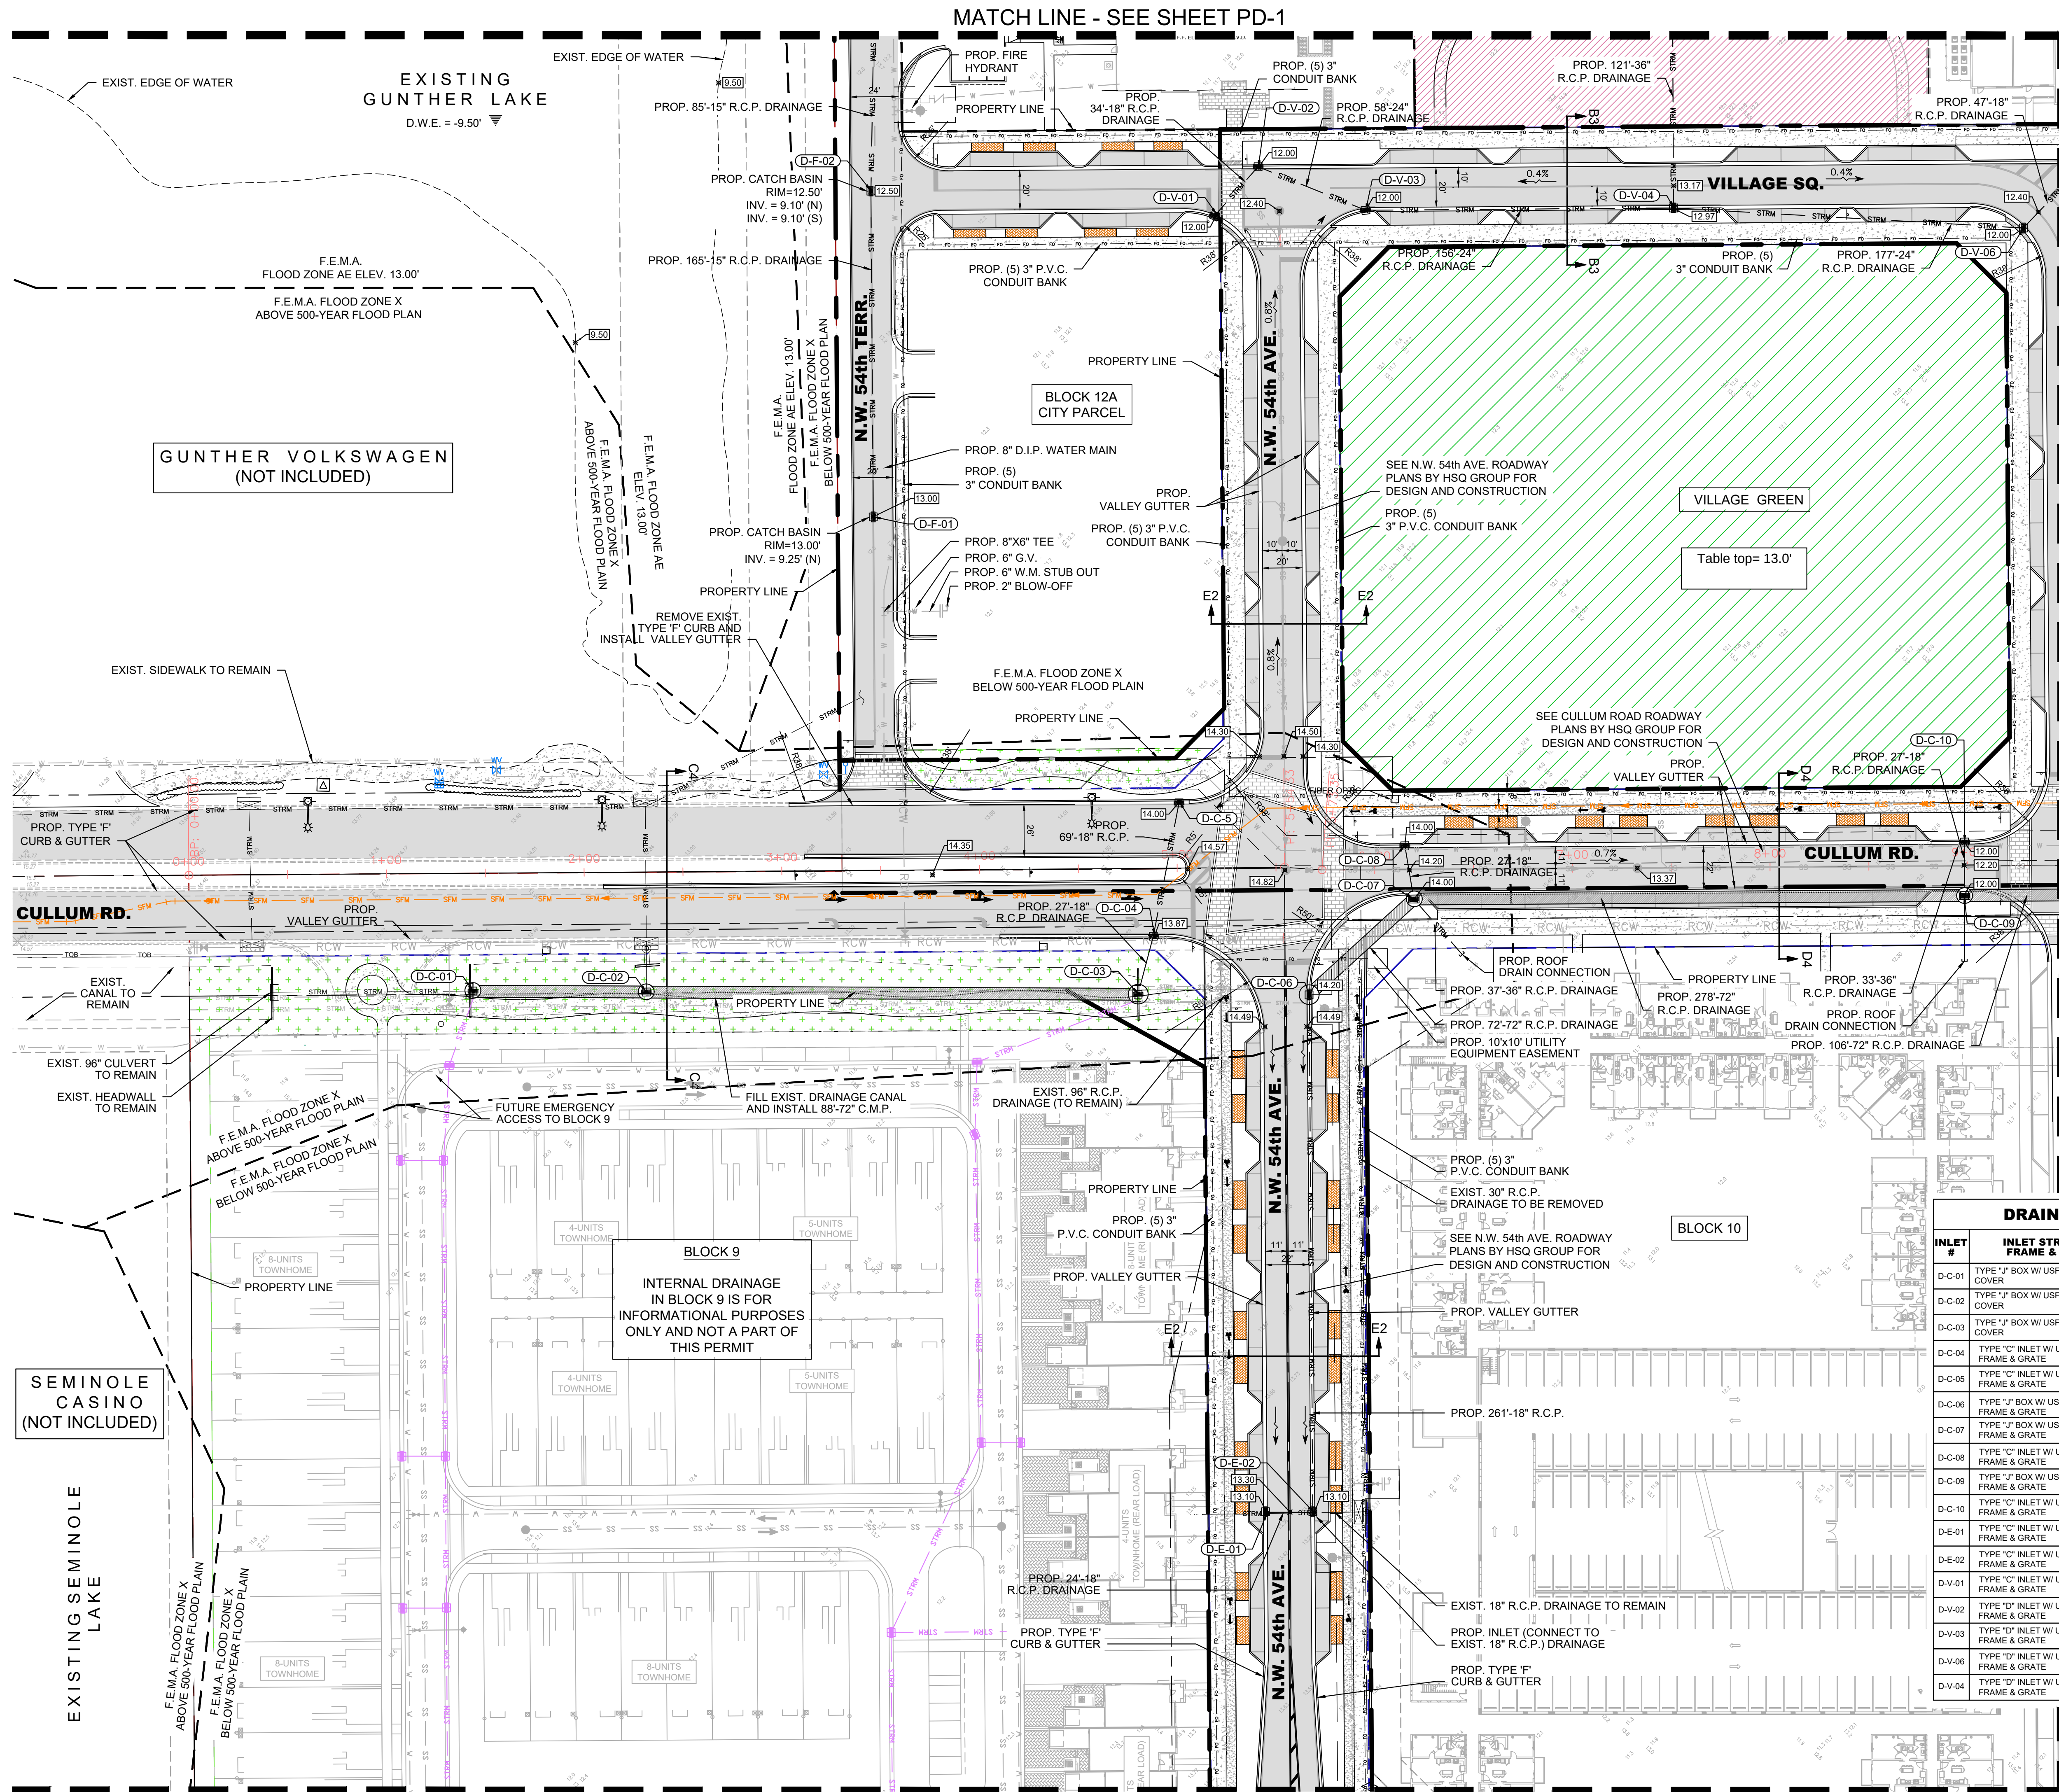

KEY MAP
N.T.S.

LEGEND


- PROPOSED ASPHALT PAVEMENT
- PROPOSED CONCRETE SIDEWALK
- PROPOSED BIKE PATH
- DETECTABLE WARNING SURFACE
- PROPOSED LIGHT POLE
- PROPOSED TRAFFIC SIGN
- PROPOSED DRAINAGE INLET
- PROPOSED DRAINAGE MANHOLE
- PROPOSED DRAINAGE STRUCTURE I.D.
- PROPOSED GRADE ELEVATION
- EXISTING DRAINAGE PIPE
- PROPOSED DRAINAGE PIPE
- EXISTING OVERHEAD WIRES
- PROPOSED CONDUIT BANK
- LITTORAL SHELF
- WETLAND ENHANCEMENT AREA
- WETLAND EXOTIC SCRAPE AREA
- WETLAND LAKE AREA
- WETLAND BUFFER
- LANDSCAPE / RECREATIONAL AREA

DRAINAGE INLET SCHEDULE - SHEET PD-3

INLET #	INLET STRUCTURE AND FRAME & GRATE TYPE	RIM ELEVATION	INVERT ELEVATIONS	
D-C-01	TYPE "J" BOX W/ USF 420-KD MANHOLE COVER	14.00'	3.11' E EXIST.	3.00' W, 6.00' S
D-C-02	TYPE "J" BOX W/ USF 420-KD MANHOLE COVER	14.00'	3.00' E	3.00' W
D-C-03	TYPE "J" BOX W/ USF 420-KD MANHOLE COVER	14.00'	3.00' W	6.00' SW, 2.90' E EXIST, 7.00' NE
D-C-04	TYPE "C" INLET W/ USF 5130-6168 FRAME & GRATE	13.87'	7.70' N	7.60' SW (P.R.B.)
D-C-05	TYPE "C" INLET W/ USF 5130-6168 FRAME & GRATE	14.00'	8.00' S	
D-C-06	TYPE "J" BOX W/ USF 5130-6168 FRAME & GRATE	14.20'	2.54' W EXIST	2.50' NE, 6.00' S
D-C-07	TYPE "J" BOX W/ USF 4651-6335 FRAME & GRATE	14.00'	8.00' N	2.00' E, 2.00' SW
D-C-08	TYPE "C" INLET W/ USF 5130-6168 FRAME & GRATE	12.00'	6.00' S (P.R.B.)	
D-C-09	TYPE "J" BOX W/ USF 5130-6168 FRAME & GRATE	12.00'	8.00' N	2.00' W, 2.00' E
D-C-10	TYPE "C" INLET W/ USF 4651-6335 FRAME & GRATE	12.00'	8.00' S PRB	
D-E-01	TYPE "C" INLET W/ USF 4138-6218 FRAME & GRATE	13.10'	9.58' E	
D-E-02	TYPE "C" INLET W/ USF 4138-6218 FRAME & GRATE	13.10'	8.00' SW	
D-V-01	TYPE "D" INLET W/ USF 5130-6168 FRAME & GRATE	12.00'	8.50' NW	
D-V-02	TYPE "D" INLET W/ USF 5130-6168 FRAME & GRATE	12.00'	8.00' SE, 8.00' SW	
D-V-03	TYPE "D" INLET W/ USF 5130-6168 FRAME & GRATE	12.00'	7.80' NW	7.50' E
D-V-06	TYPE "D" INLET W/ USF 4138-6218 FRAME & GRATE	12.00'	8.00' NE	7.50' W
D-V-04	TYPE "D" INLET W/ USF 4138-6218 FRAME & GRATE	12.97'	6.50' N (P.R.B.)	7.50' E, 7.50' W



Call 811 or visit sunshine811.com two full business days before digging to have buried facilities located and marked.
Check positive response codes before you dig!

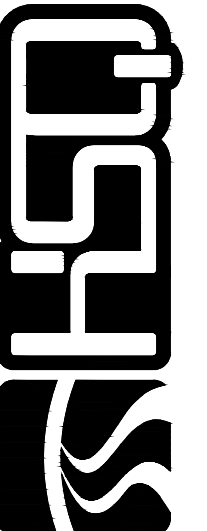


HSQ GROUP, LLC
Engineers - Planners - Surveyors
1001 Yamato Road, Suite 105
Boca Raton, Florida 33431 - 954.392.0221
C26258 - LB7924

MAINSTREET AT COCONUT CREEK

Village Green

EXHIBIT "F"

DATE: 04/22
DESIGNED BY: JH
DRAWN BY: HG
CHECKED BY: JH

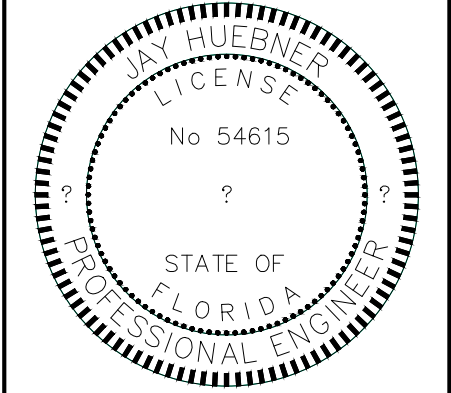

DATE: May 26, 2023
JAY HUEBNER, P.E.
FLORIDA REGISTRATION NO. - 54615

PROJECT: 1803-32

SHEET: PD-3